

08-R-68-390

Second Sheet: Sheet 2 of 29 Sheets.

STRATA PLAN

LMS. 2364

CONDOMINIUM ACT

LOT NO.	SHEET NO.	FORM 1	FORM 2	FORM 3	LOT NO
		Schedule Of Unit entitlement	Schedule Of Interest Upon Destruction	Schedule Of Voting Rights.	
1	7, 26	769	540	1	49
2	7, 26	512	370	1	50
3	7, 26	517	370	1	51
4	7, 26, 27	728	560	1	52
5	7, 25, 27	439	336	1	53
6	7, 25, 27	731	580	1	54
7	7, 25	523	390	1	55
8	7, 25	529	390	1	56
9	7, 25	542	410	1	57
10	9, 26	771	560	1	58
11	9, 26	517	376	1	59
12	9, 26	521	376	1	60
13	9, 26, 27	735	570	1	61
14	9, 25, 27	444	346	1	62
15	9, 25, 27	732	590	1	63
16	9, 25	512	400	1	64
17	9, 25	516	400	1	65
18	9, 25	546	420	1	66
19	12, 21	740	566	1	67
20	12, 21	733	572	1	68
21	12, 21	733	580	1	69
22	12, 21, 23	733	600	1	70
23	12, 22, 23	732	600	1	71
24	12, 22	508	400	1	72
25	12, 22	507	400	1	73
26	12, 22	391	292	1	74
27	12, 22	392	292	1	75
28	12, 22	391	292	1	76
29	12, 22	393	292	1	77
30	12, 22, 24	391	292	1	78
31	12, 22	392	292	1	79
32	12, 22, 24	461	312	1	80
33	12, 21, 24	551	370	1	81
34	12, 24	554	370	1	82
35	11, 12, 24, 26	398	284	1	83
36	11, 26	391	280	1	84
37	11, 26	389	280	1	85
38	11, 26	391	288	1	86
39	11, 26	780	580	1	87
40	11, 26	733	382	1	88
41	11, 26	516	382	1	89
42	11, 25, 27	660	500	1	90
43	11, 25, 27	938	690	1	91
44	11, 25	509	412	1	92
45	11, 25	540	438	1	93
46	11, 25	733	578	1	94
47	11, 25	730	582	1	95
48	11, 25	741	578	1	96

STRATA PLAN

LMS. 2364

CONDOMINIUM ACT

LOT NO.	SHEET NO.	FORM 1	FORM 2	FORM 3
		Schedule Of Unit entitlement	Schedule Of Interest Upon Destruction	Schedule Of Voting Rights.
49	12, 24	516	400	1
50	14, 24	734	580	1
51	14, 21	732	590	1
52	14, 21	732	594	1
53	14, 21, 23	732	620	1
54	14, 22, 23	732	640	1
55	14, 22	507	398	1
56	14, 22	505	398	1
57	14, 22	391	298	1
58	14, 22	392	298	1
59	14, 22	392	298	1
60	14, 22	392	298	1
61	14, 22, 24	392	298	1
62	14, 22	391	298	1
63	14, 22, 24	465	316	1
64	14, 21, 24	563	384	1
65	14, 24	564	384	1
66	14, 24, 26	397	292	1
67	13, 26	391	292	1
68	13, 26	395	292	1
69	13, 26	396	292	1
70	13, 26	393	292	1
71	13, 26	389	294	1
72	13, 26	773	600	1
73	13, 26	505	400	1
74	13, 26	501	400	1
75	13, 25, 27	836	710	1
76	13, 25	508	430	1
77	13, 25	538	450	1
78	13, 25	733	590	1
79	13, 25	730	598	1
80	13, 25	748	594	1
81	14, 24	517	410	1
82	16, 21	737	600	1
83	16, 21	735	610	1
84	16, 21	732	616	1
85	16, 21, 22, 23	938	758	1
86	16, 22	509	426	1
87	16, 22	509	420	1
88	16, 22	390	306	1
89	16, 22	390	306	1
90	16, 22	389	306	1
91	16, 22	392	306	1
92	16, 22, 24	392	306	1
93	16, 22	391	306	1
94	16, 22, 24	463	324	1
95	16, 21, 24	553	420	1
96	16, 24	552	392	1

PHASE ONE

Second Sheet- Sheet 5 of 29 Sheets.

**STRATA PLAN
LMS. 2364**

CONDOMINIUM ACT

STATUTORY DECLARATION

I/we the undersigned do solemnly declare that:-
 1. I/we (as/s) the Owner-Developer- or the duly authorized Agent of the Owner-Developer
 2. The Strata Plan is for residential and commercial use.
 3. I/we make this solemn declaration conscientiously believing it to be and knowing that it is of the same force and effect as if made under oath.

Endorsement pursuant to section 46 (1)
 I hereby certify that the common facilities, within Phase One according to Form E to the Act were to have been constructed in conjunction with this phase have been satisfactorily provided for.
 29 day of MARCH 1996

[Signature]
 Municipal Approving Officer for
 The Resort Municipality of Whistler.

Approved as Phase I of a II Phase
 Strata Plan under the 'Condominium Act'
 Dated this 29 day of MARCH 1996

[Signature]
 Municipal Approving Officer for
 The Resort Municipality of Whistler.

[Signature]
TODD PATRICK
 Declared before me at Vancouver in the
 Province of British Columbia this 14 day of
 MARCH A.D. 1996

[Signature] **RUSSELL BENSON**
 A Notary Public in and for the Province
 of British Columbia

Accepted as to Forms 1, 2 and 3 1996
 on the 11 day of APRIL 1996

[Signature]
 Superintendent of Real Estate

CERTIFICATE UNDER SECTION 8(1)
 I, G.A. McDougall, a British Columbia Land Surveyor,
 hereby certify that the building shown in this Strata Plan
 has not, as of the 4th day of March, 1996
 been previously occupied.


[Signature]
 B.C.L.S.

AS TO LAND USE CONTRACTS B2528, B27455, B291897	Owner - Developer	14833A
STATUTORY RIGHT OF WAYS B2468, B2478, B218060	BLACKCOMB SKIING ENTERPRISES LTD. (INC. NO. 14833A)	
COVENANTS B2175689, B219339, B2193667		
AND PRIORITY AGREEMENT B219340		
THE RESORT MUNICIPALITY OF WHISTLER	<i>[Signature]</i> TODD PATRICK	Authorized Signatory
MAYOR	<i>[Signature]</i> RUSSELL BENSON	Authorized Signatory
CLERK	WITNESS TO BOTH SIGNATURES ABOVE	
Occupation of Witness	LAWYER	
Address of Witness	1300-777 DUNSMUIR ST. VANCOUVER, B.C. V7L 1L8 643-7100	
WITNESS TO BOTH SIGNATURES ABOVE		
Occupation of Witness		
Address of Witness		
AS TO MORTGAGE B210008 - B210008		
ASSIGNMENT OF RENTS B210008		
HONGKONG BANK OF CANADA		
	<i>[Signature]</i> RALPH GEORGE HILTON	Authorized Signatory
	<i>[Signature]</i> DAVID MASSEY	Authorized Signatory
	<i>[Signature]</i> K. LI	WITNESS TO BOTH SIGNATURES ABOVE
	Occupation of Witness: Bank clerk	
	Address of Witness: 885 W. GEORGEA. VAN. B.C. V V6C 3G1	

PH
LE
WE

PHASE 1:
LEVEL 1:
WEST

Sheet 6 of 29 Sheets.
 STRATA PLAN
LMS. 2364

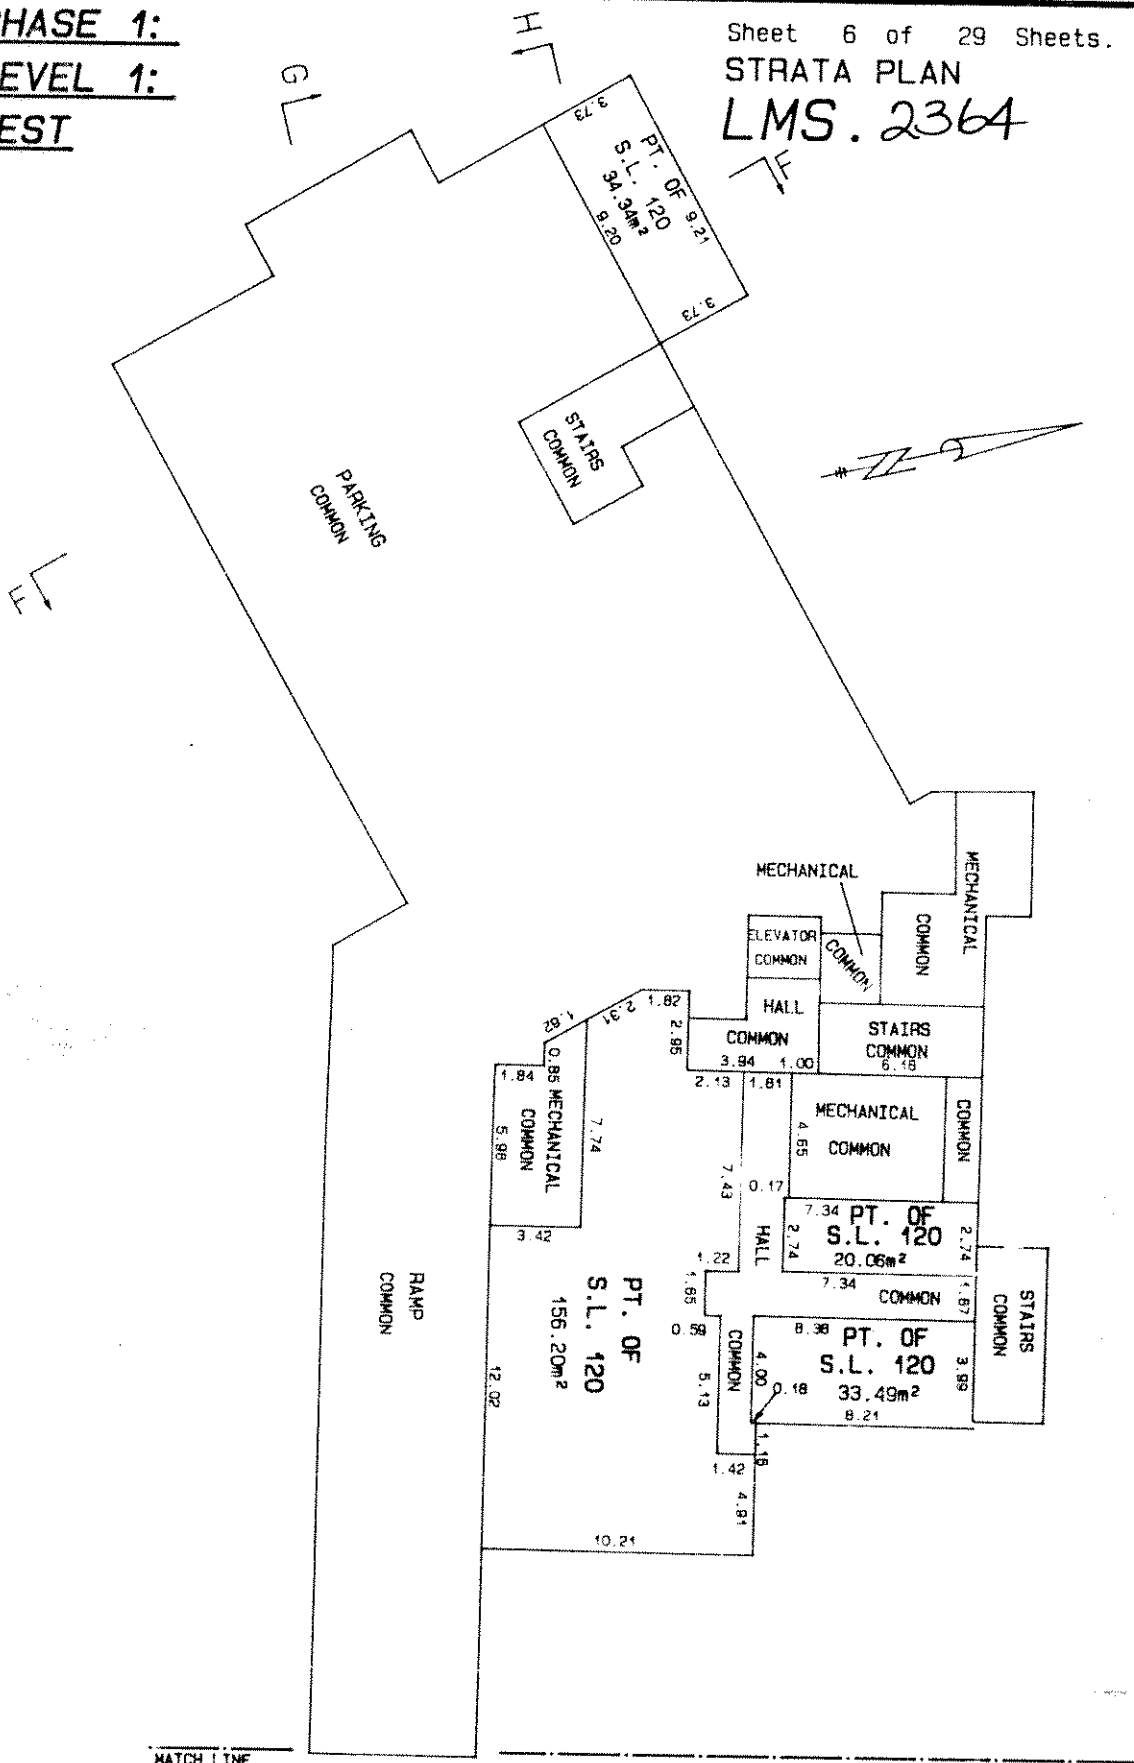

SCALE : 1 : 200
 ALL DISTANCES SHOWN ARE IN METRES

S-7116-6

MARCH 4, 1996


2418

PHASE 1:
LEVEL 2:
WEST

Sheet 7 of 29 Sheets.


STRATA PLAN

LMS. 2364

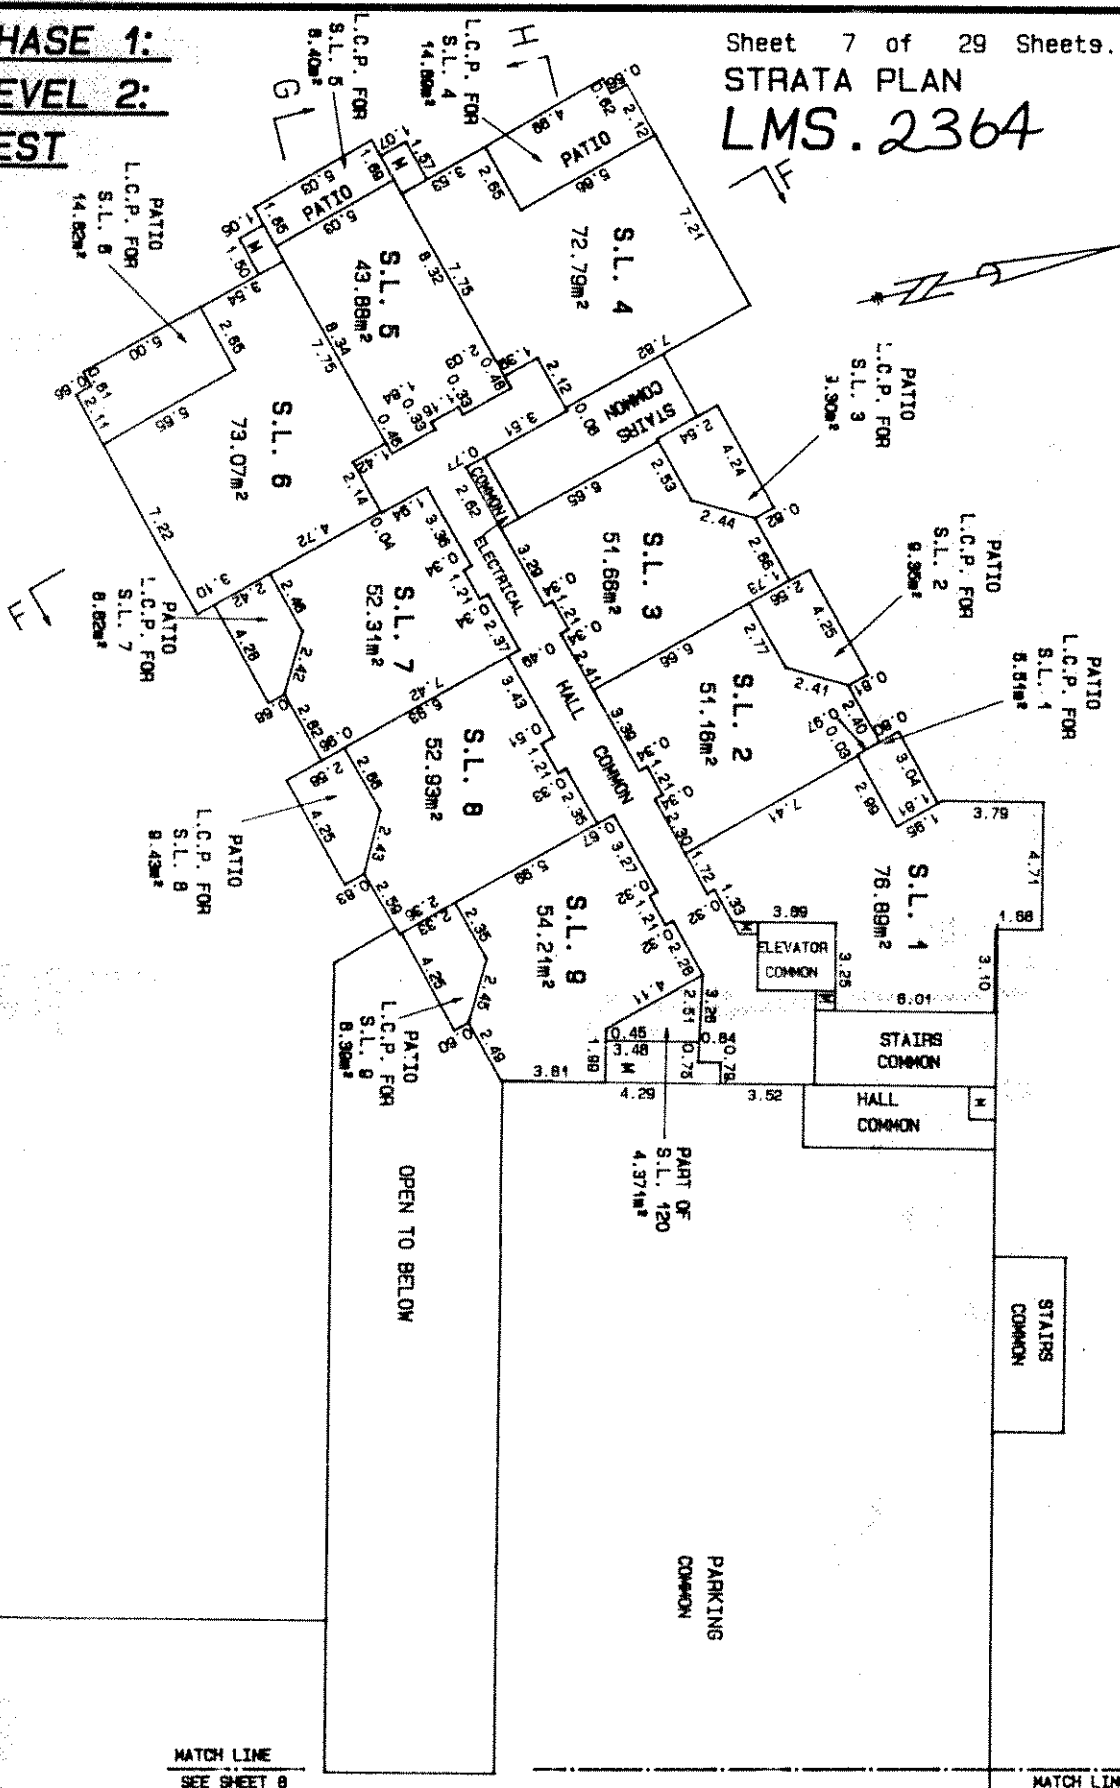

PHASE 1:
LEVEL 2:
EAST

OPEN TO

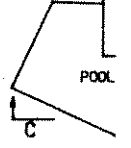

SCALE ALL
5

SCALE: 1:200
ALL DISTANCES SHOWN ARE IN METRES


S-7116-7 MARCH 1988

PHASE 1:
LEVEL 2:
EAST.

Sheet 8 of 29 Sheets.

STRATA PLAN

LMS. 2364

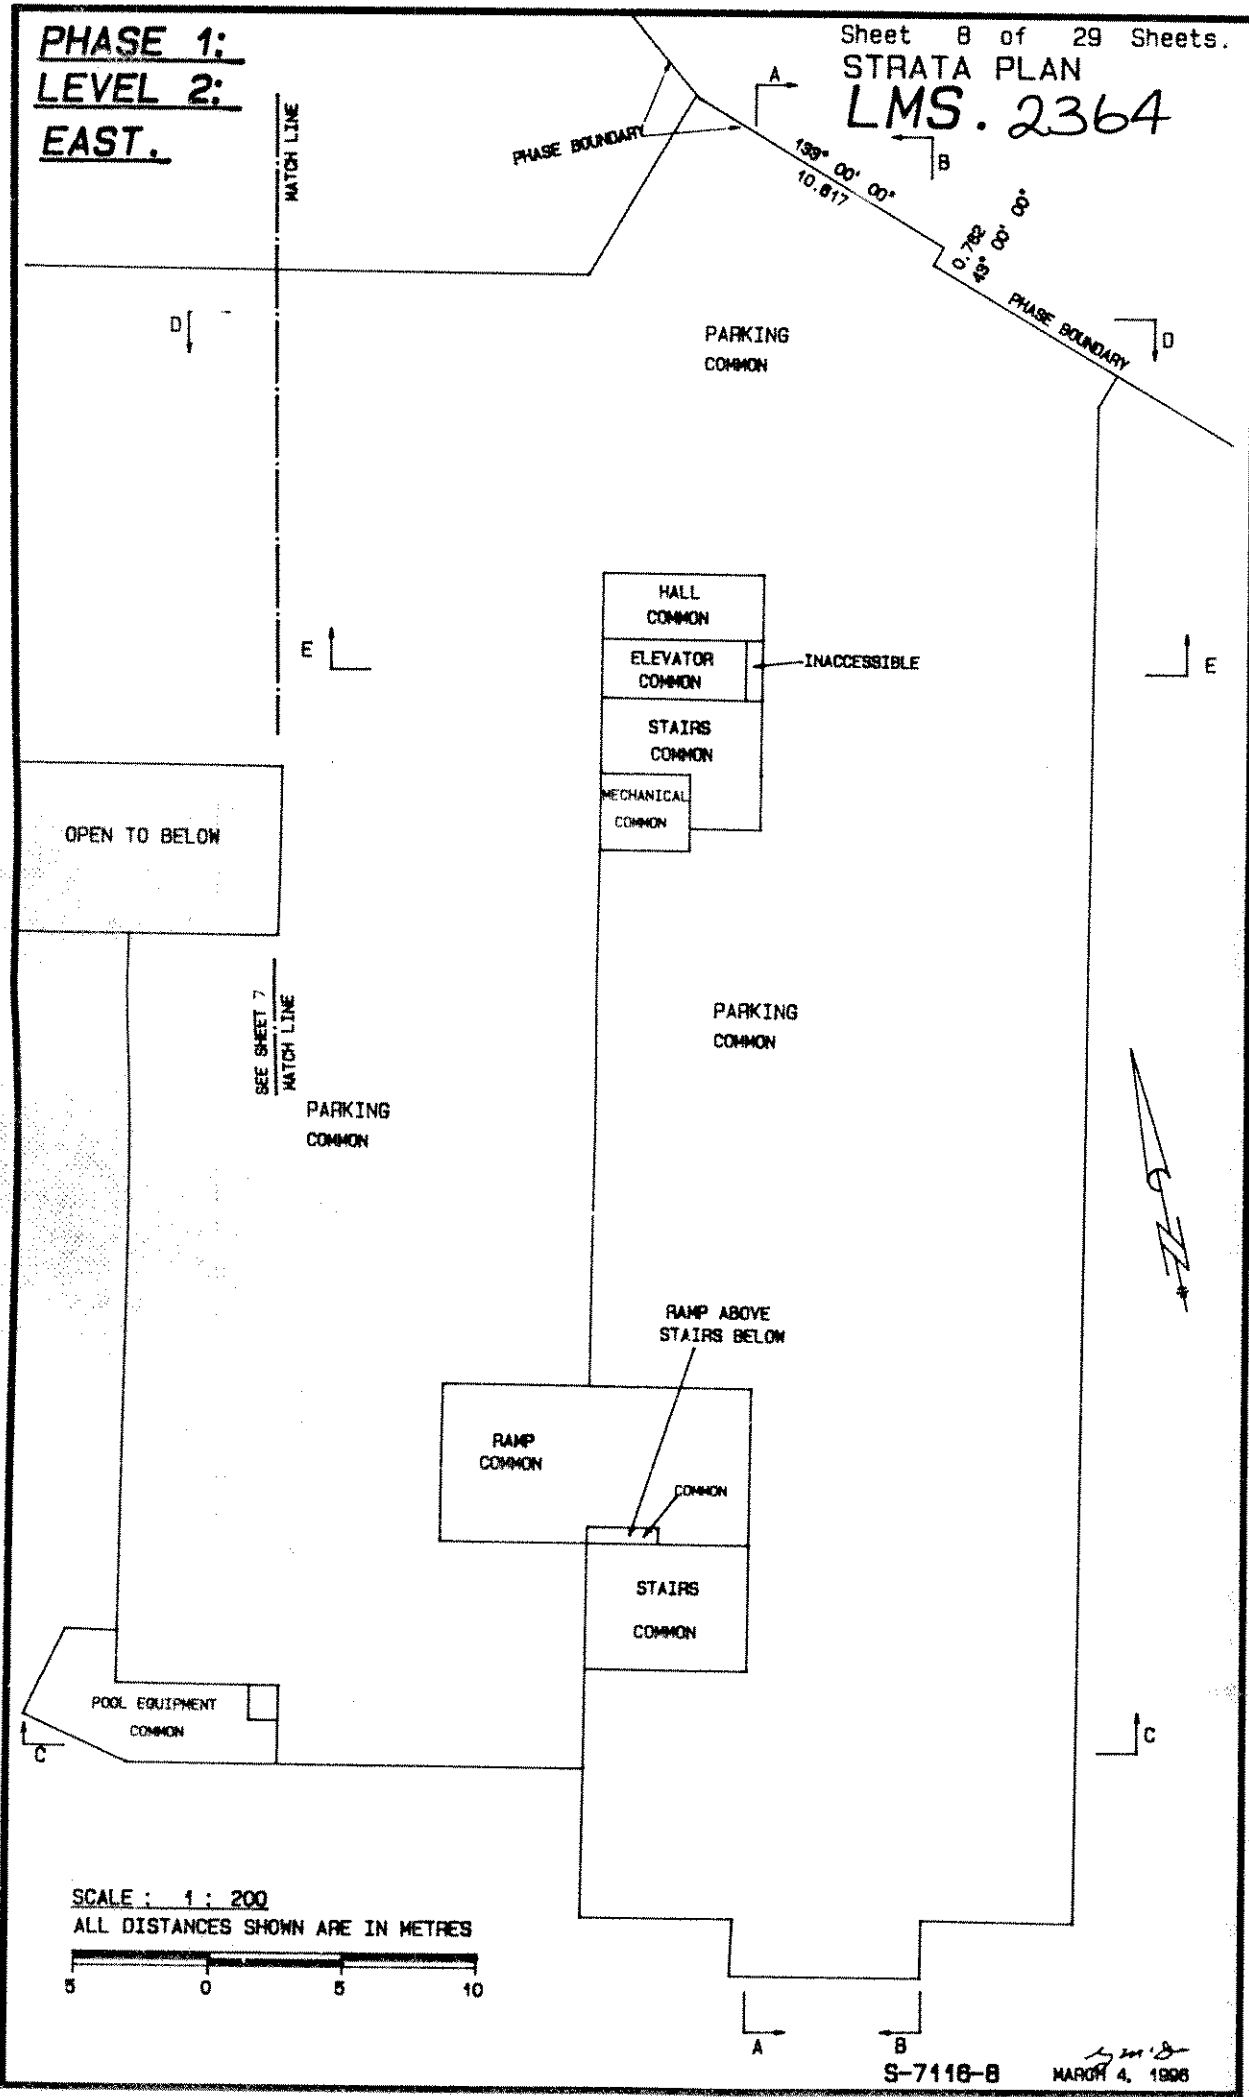

PL
LI
WE

COMMON


SK

PHASE 1:
LEVEL 3:
WEST

Sheet 9 of 29 Sheets.

STRATA PLAN

LMS. 2364

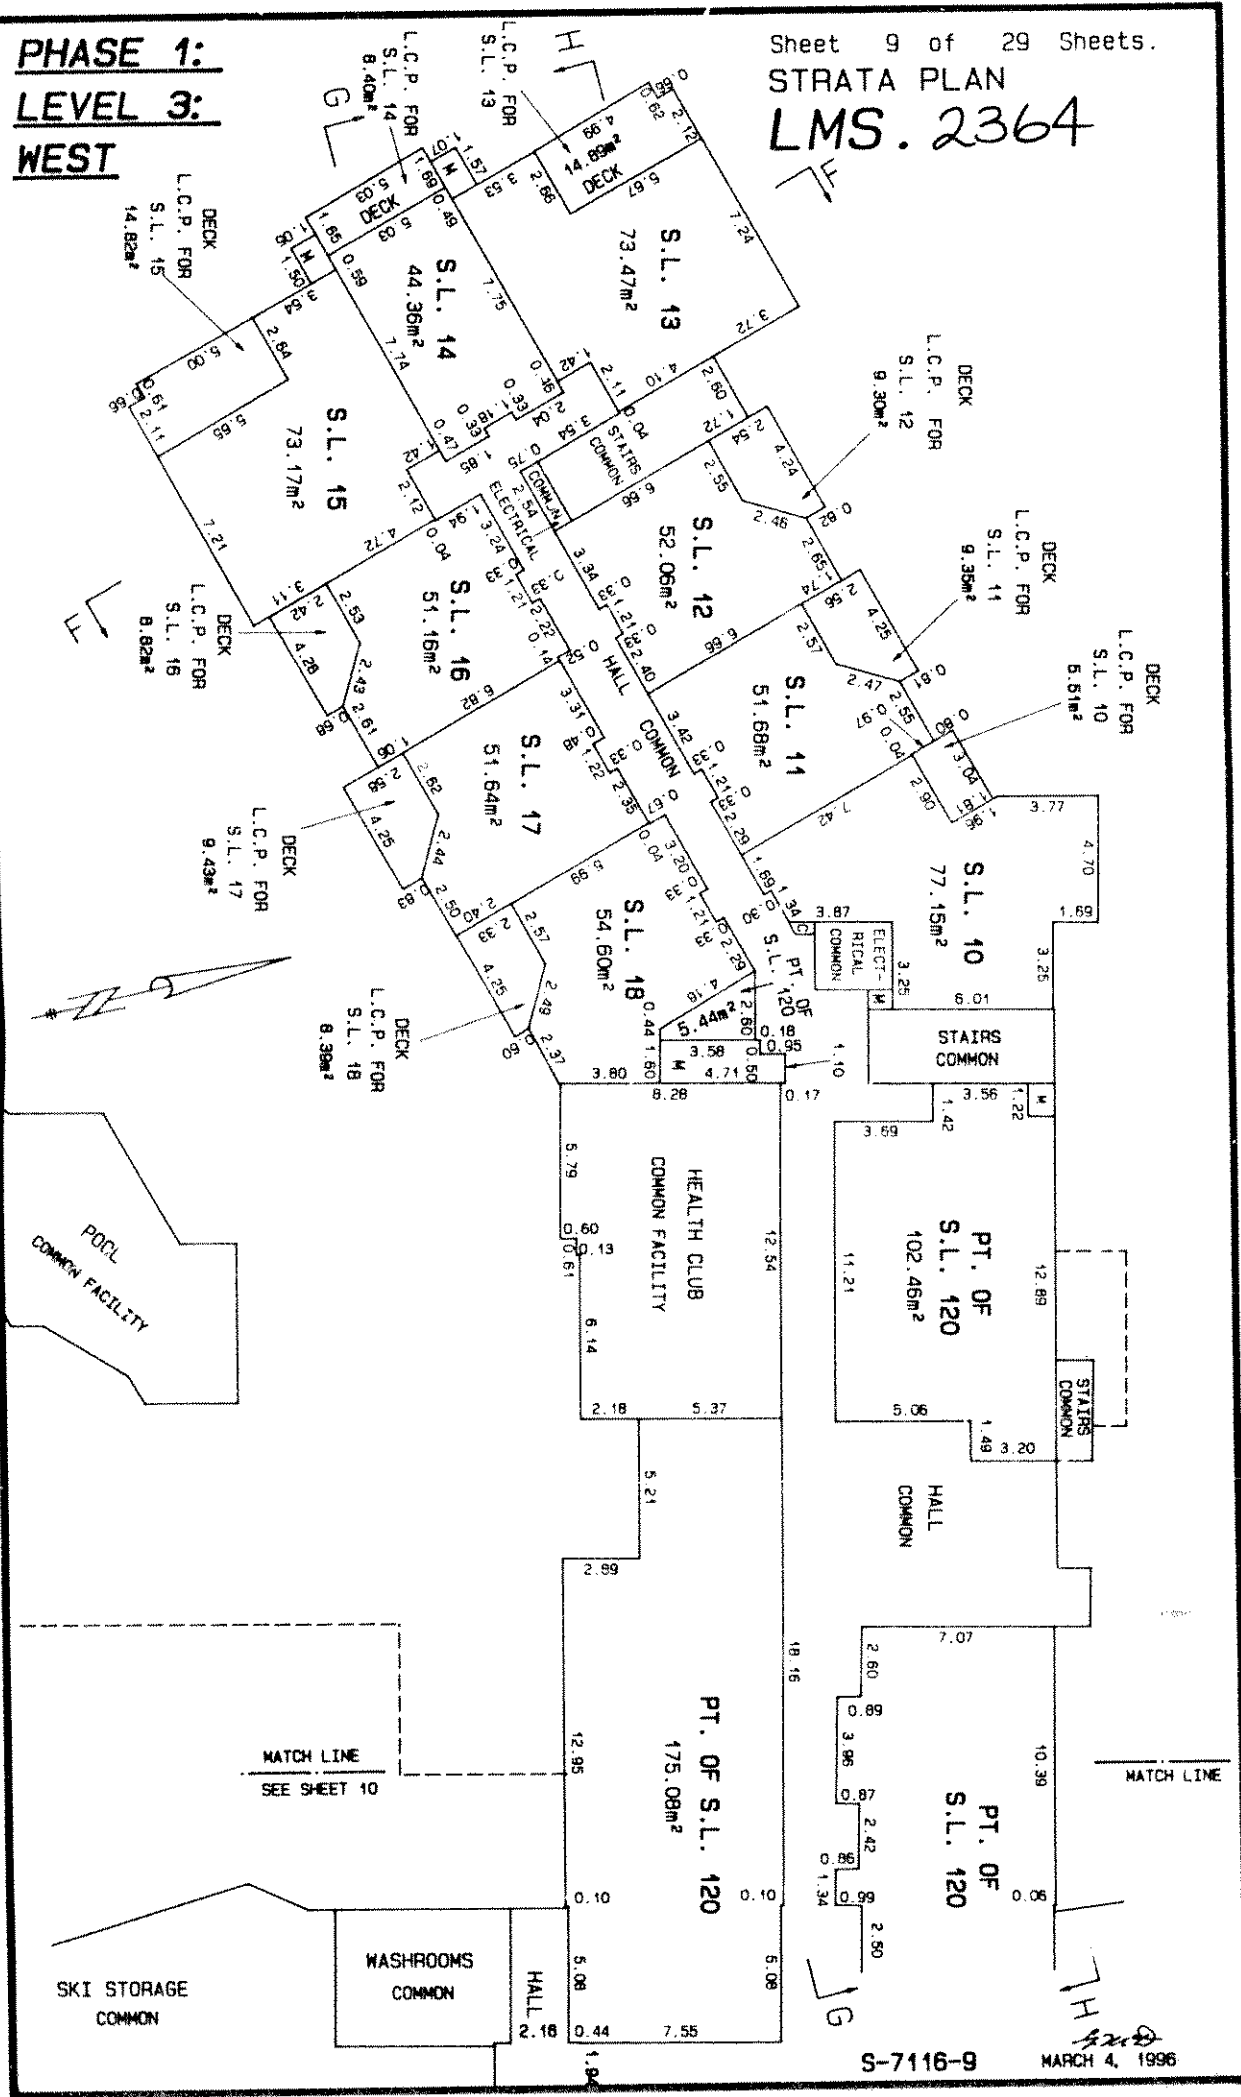


S-7116-9

MARCH 4, 1996

**PHASE 1:
LEVEL 3:
EAST.**

Sheet 10 of 29 Sheets.

**STRATA PLAN
LMS. 2364**

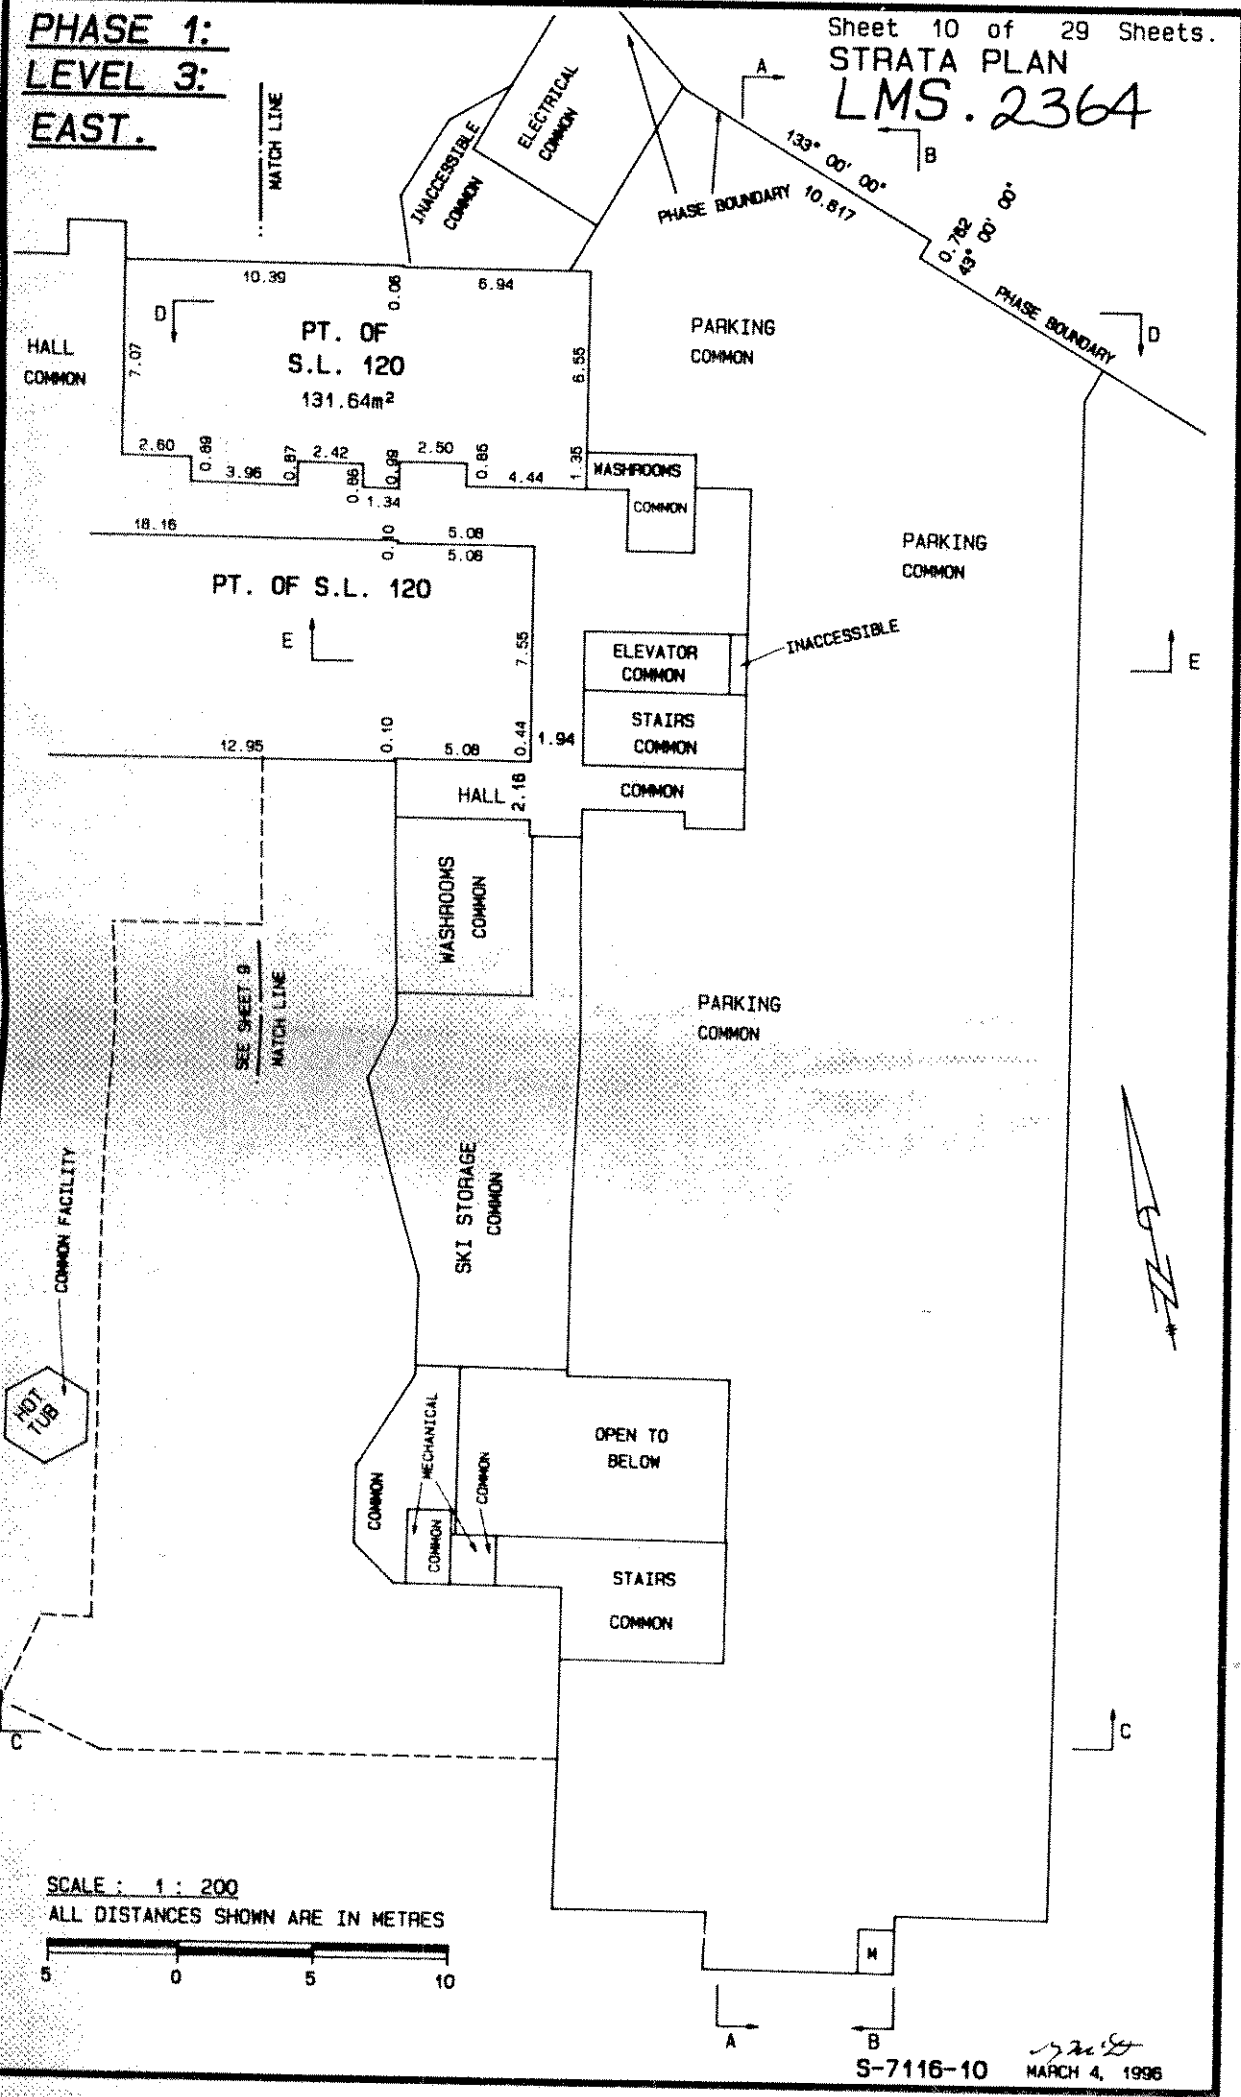

**PHA
LEV
WES**

FT

SCALE : 1 : 200
ALL DISTANCES SHOWN ARE IN METRES




SCALE :
ALL DIST






S-7116-10 MARCH 4, 1996

PHASE 1:
LEVEL 4:
WEST

Sheet 11 of 29 Sheets.
STRATA PLAN
LMS.2364

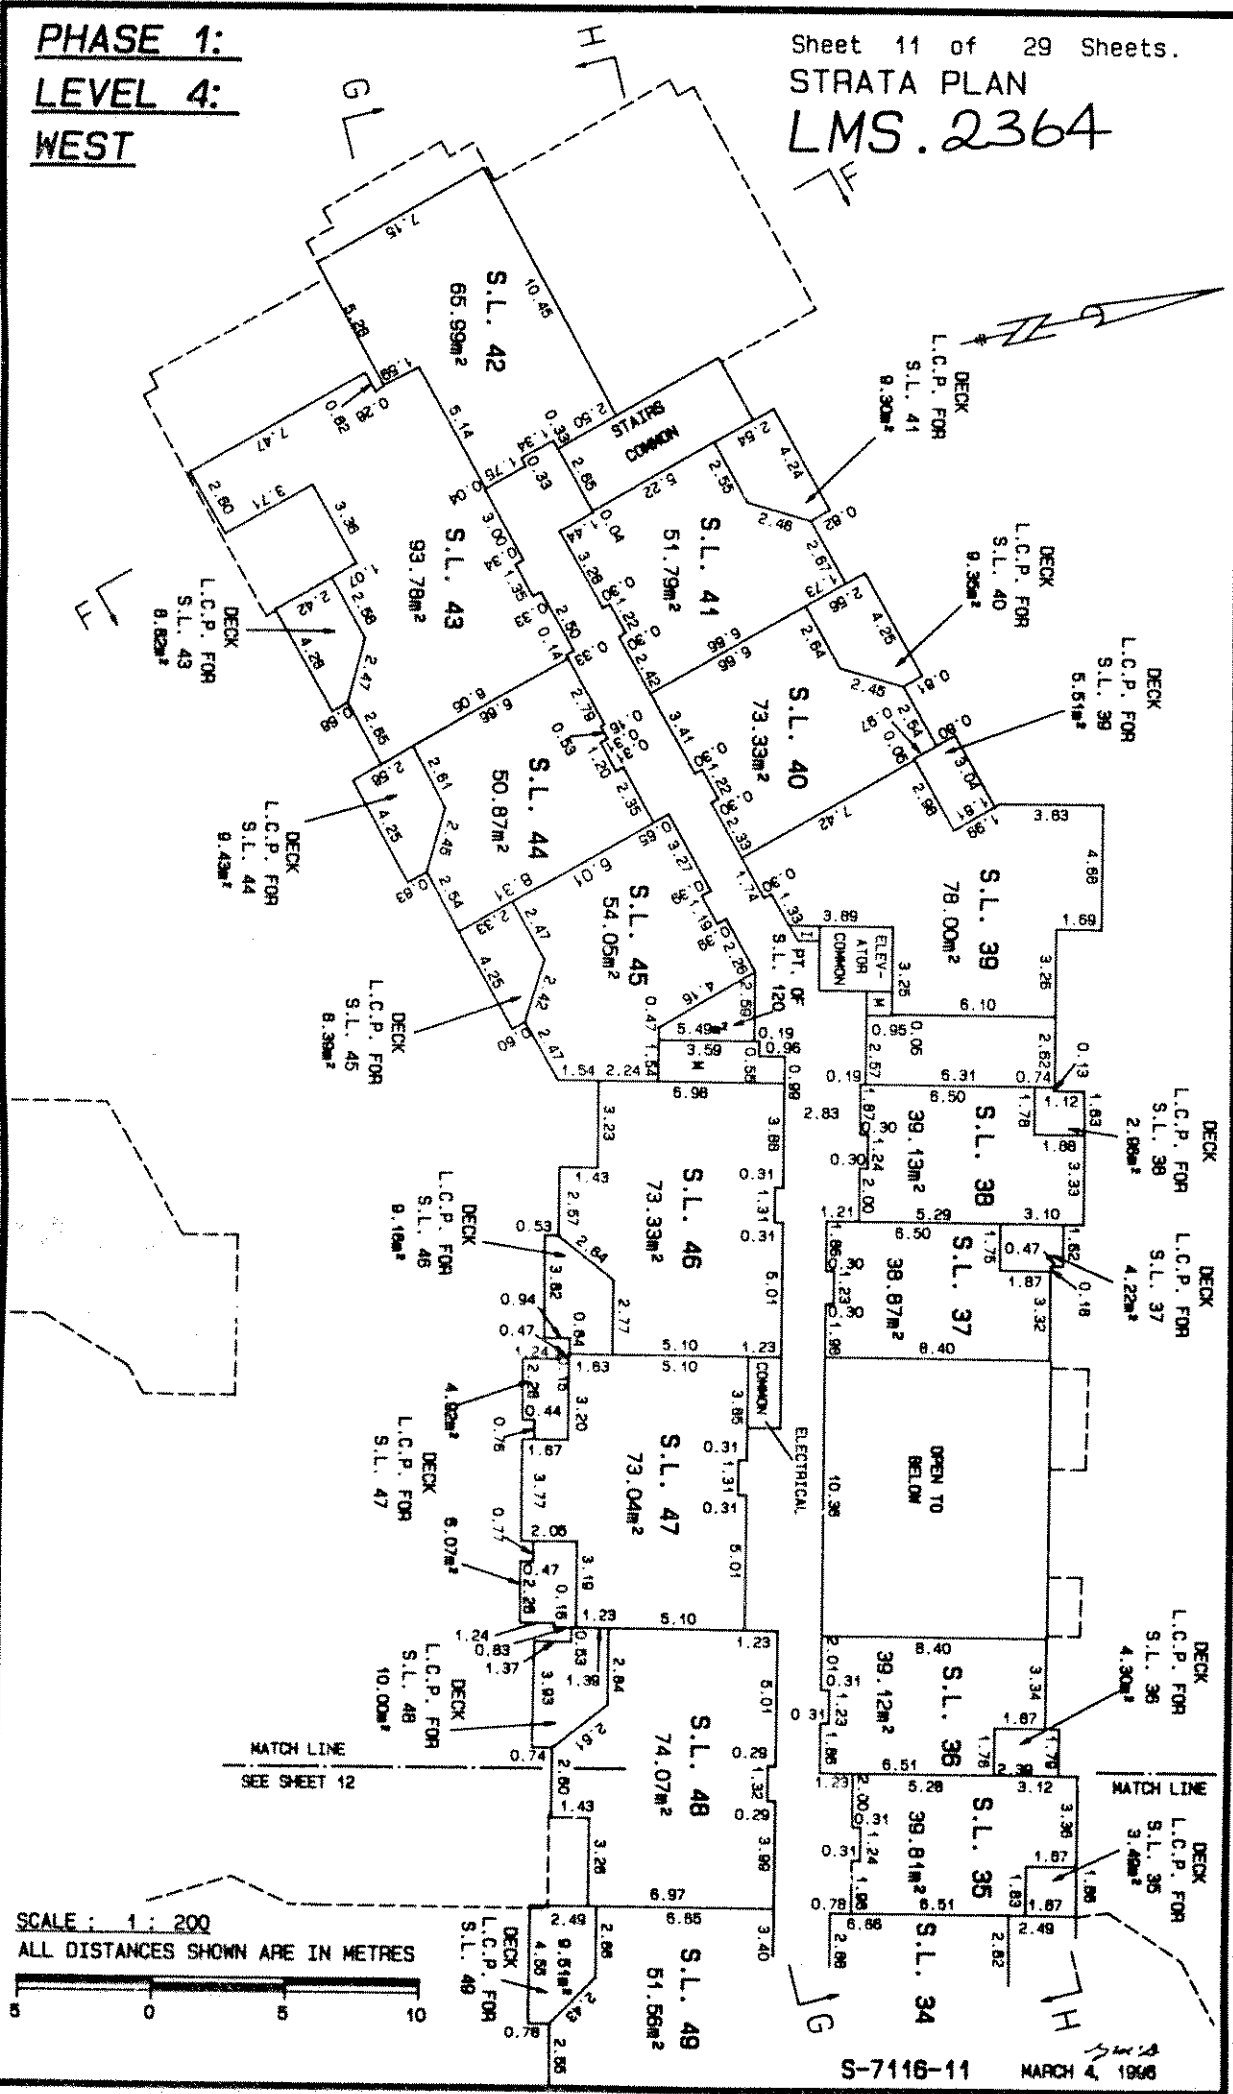

PHASE
LEVEL
EAST

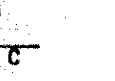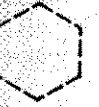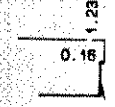


SCALE
ALL I

PHASE 1:
LEVEL 4:
EAST.

Sheet 12 of 29 Sheets.

STRATA PLAN

LMS. 2364

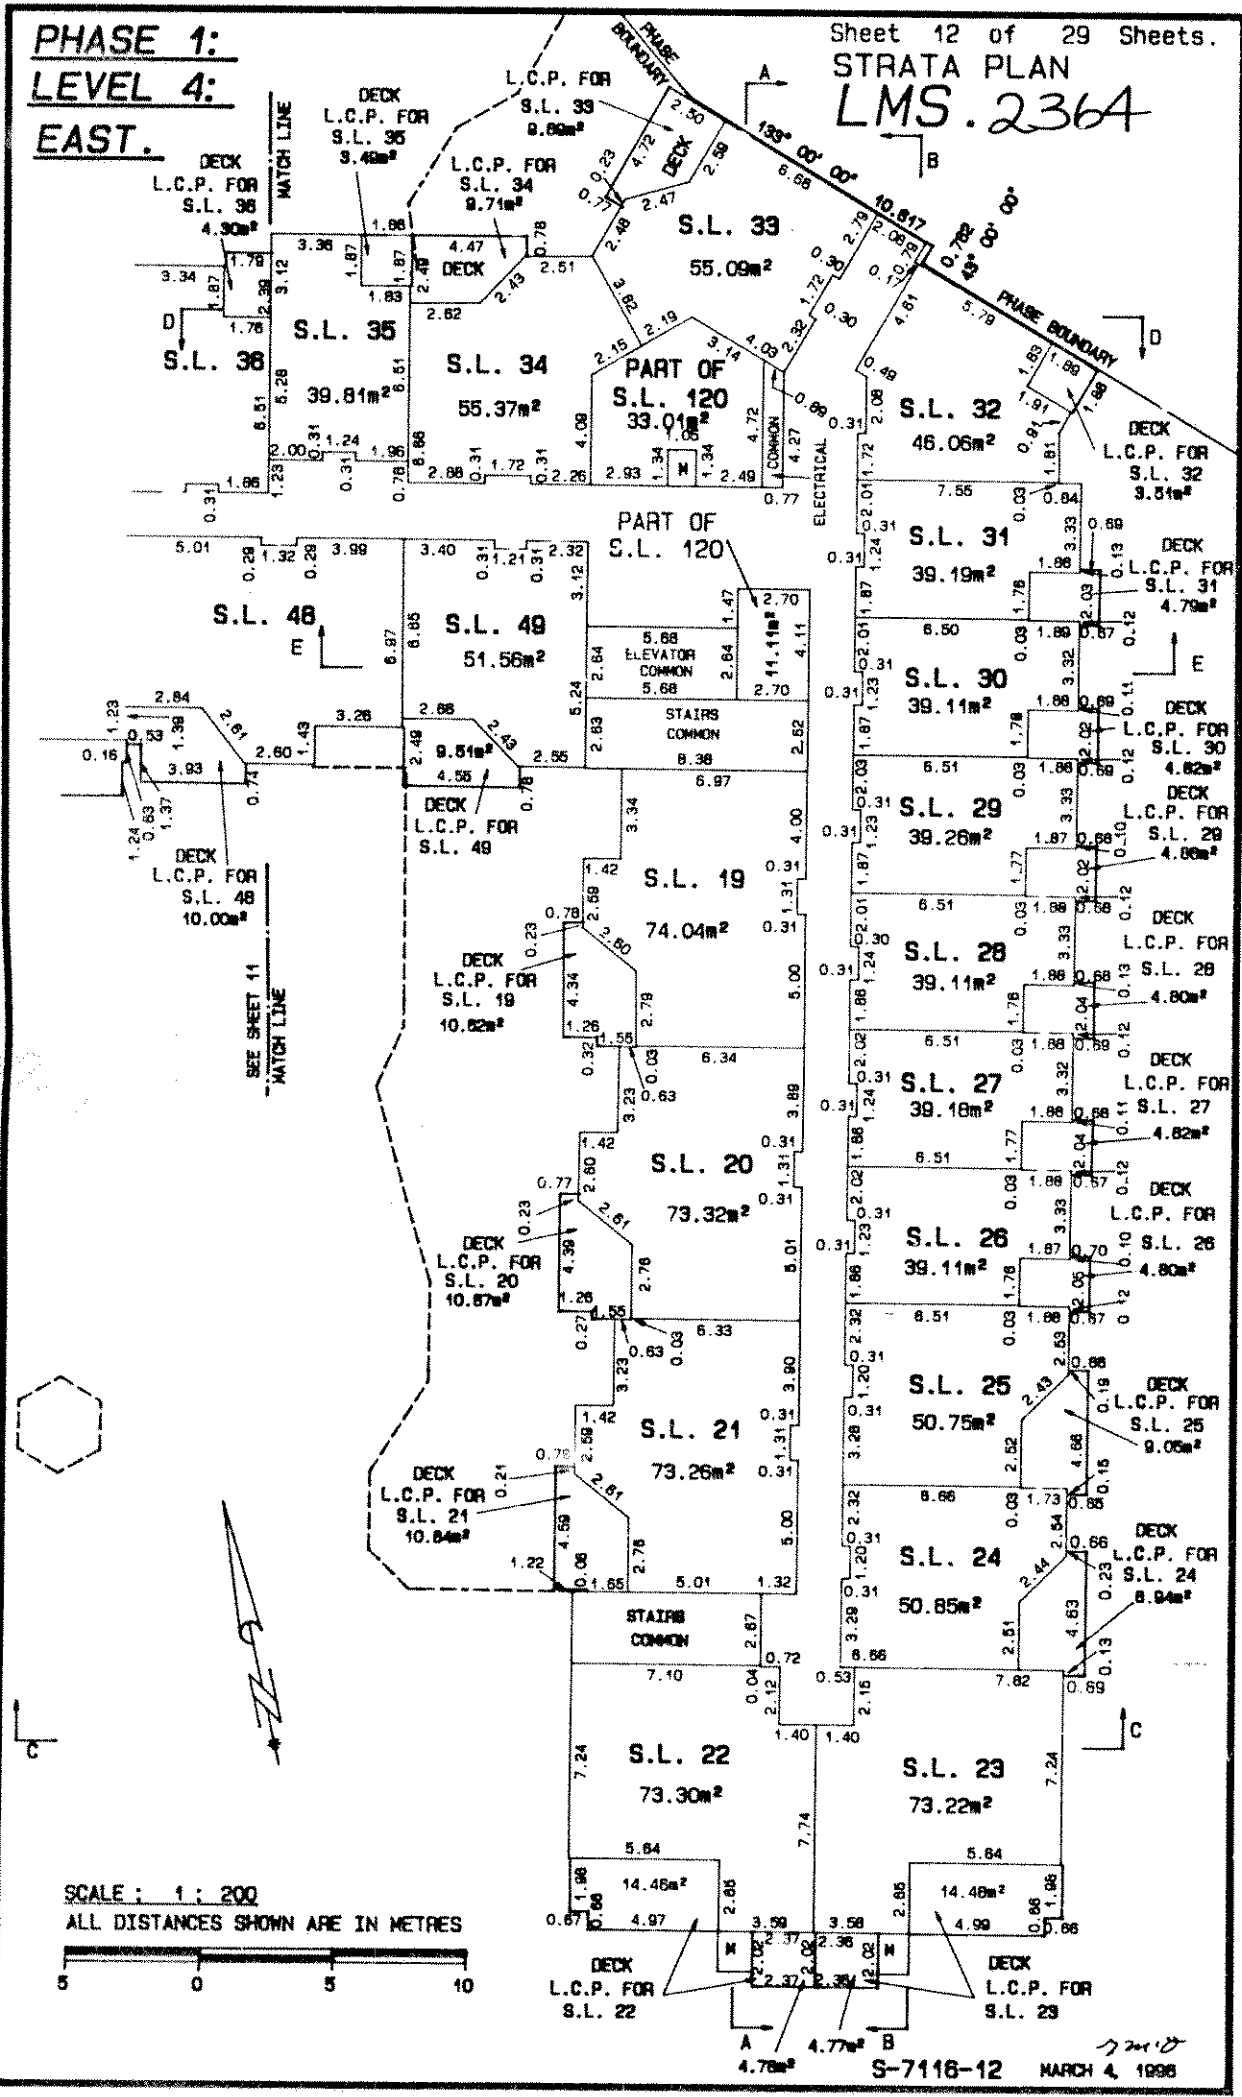

SCALE: 1:200
ALL DISTANCES SHOWN ARE IN METRES




S-7116-12 MARCH 4, 1998

PHASE 1:
LEVEL 5:
WEST

Sheet 13 of 29 Sheets.

STRATA PLAN
LMS. 2364

PHA
LEV
EAS

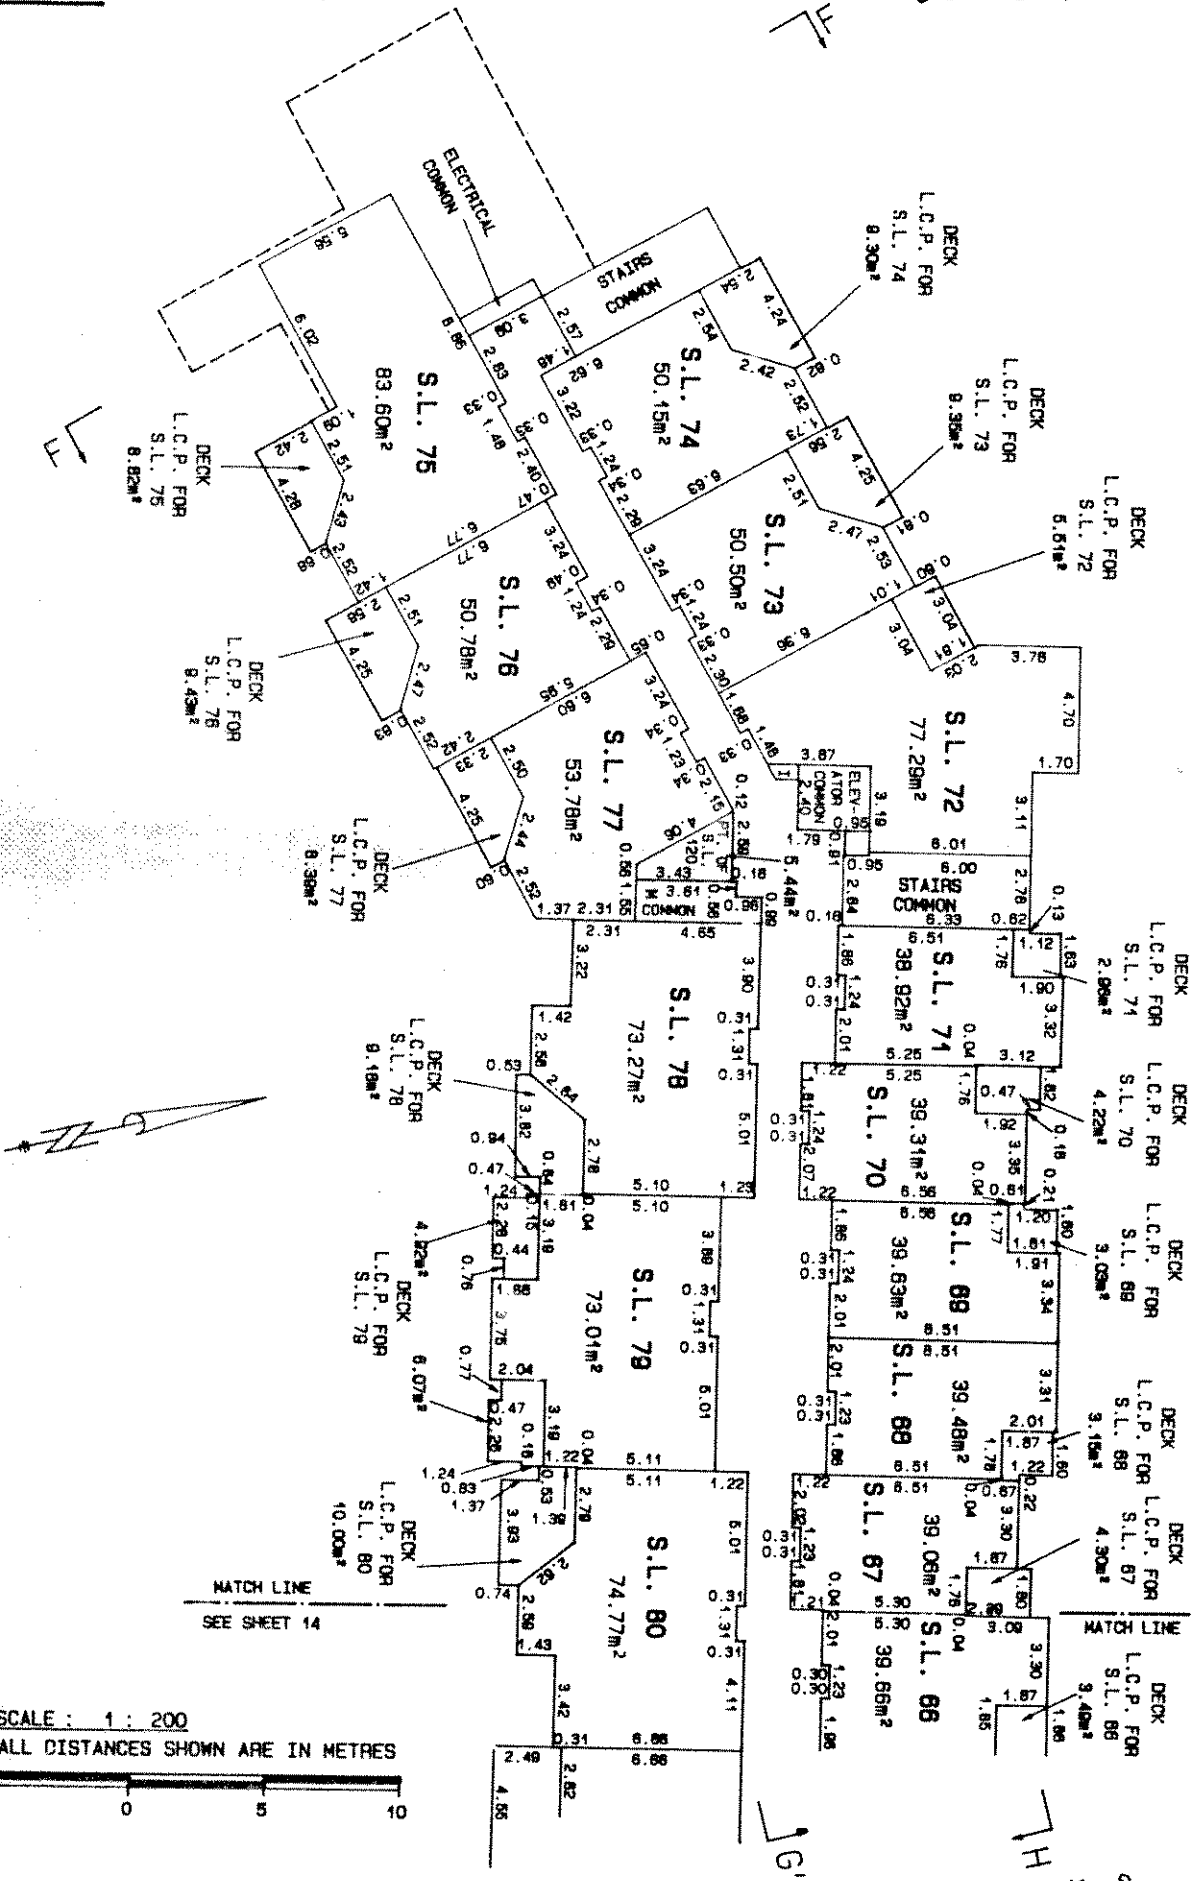

SCALE : 1 : 200
ALL DISTANCES SHOWN ARE IN METRES


SCALE
ALL D

S-7116-13 MARCH 4, 1998

**PHASE 1:
LEVEL 5:
EAST.**

Sheet 14 of 29 Sheets.
**STRATA PLAN
LMS.2364**

**PH
LE
WE.**

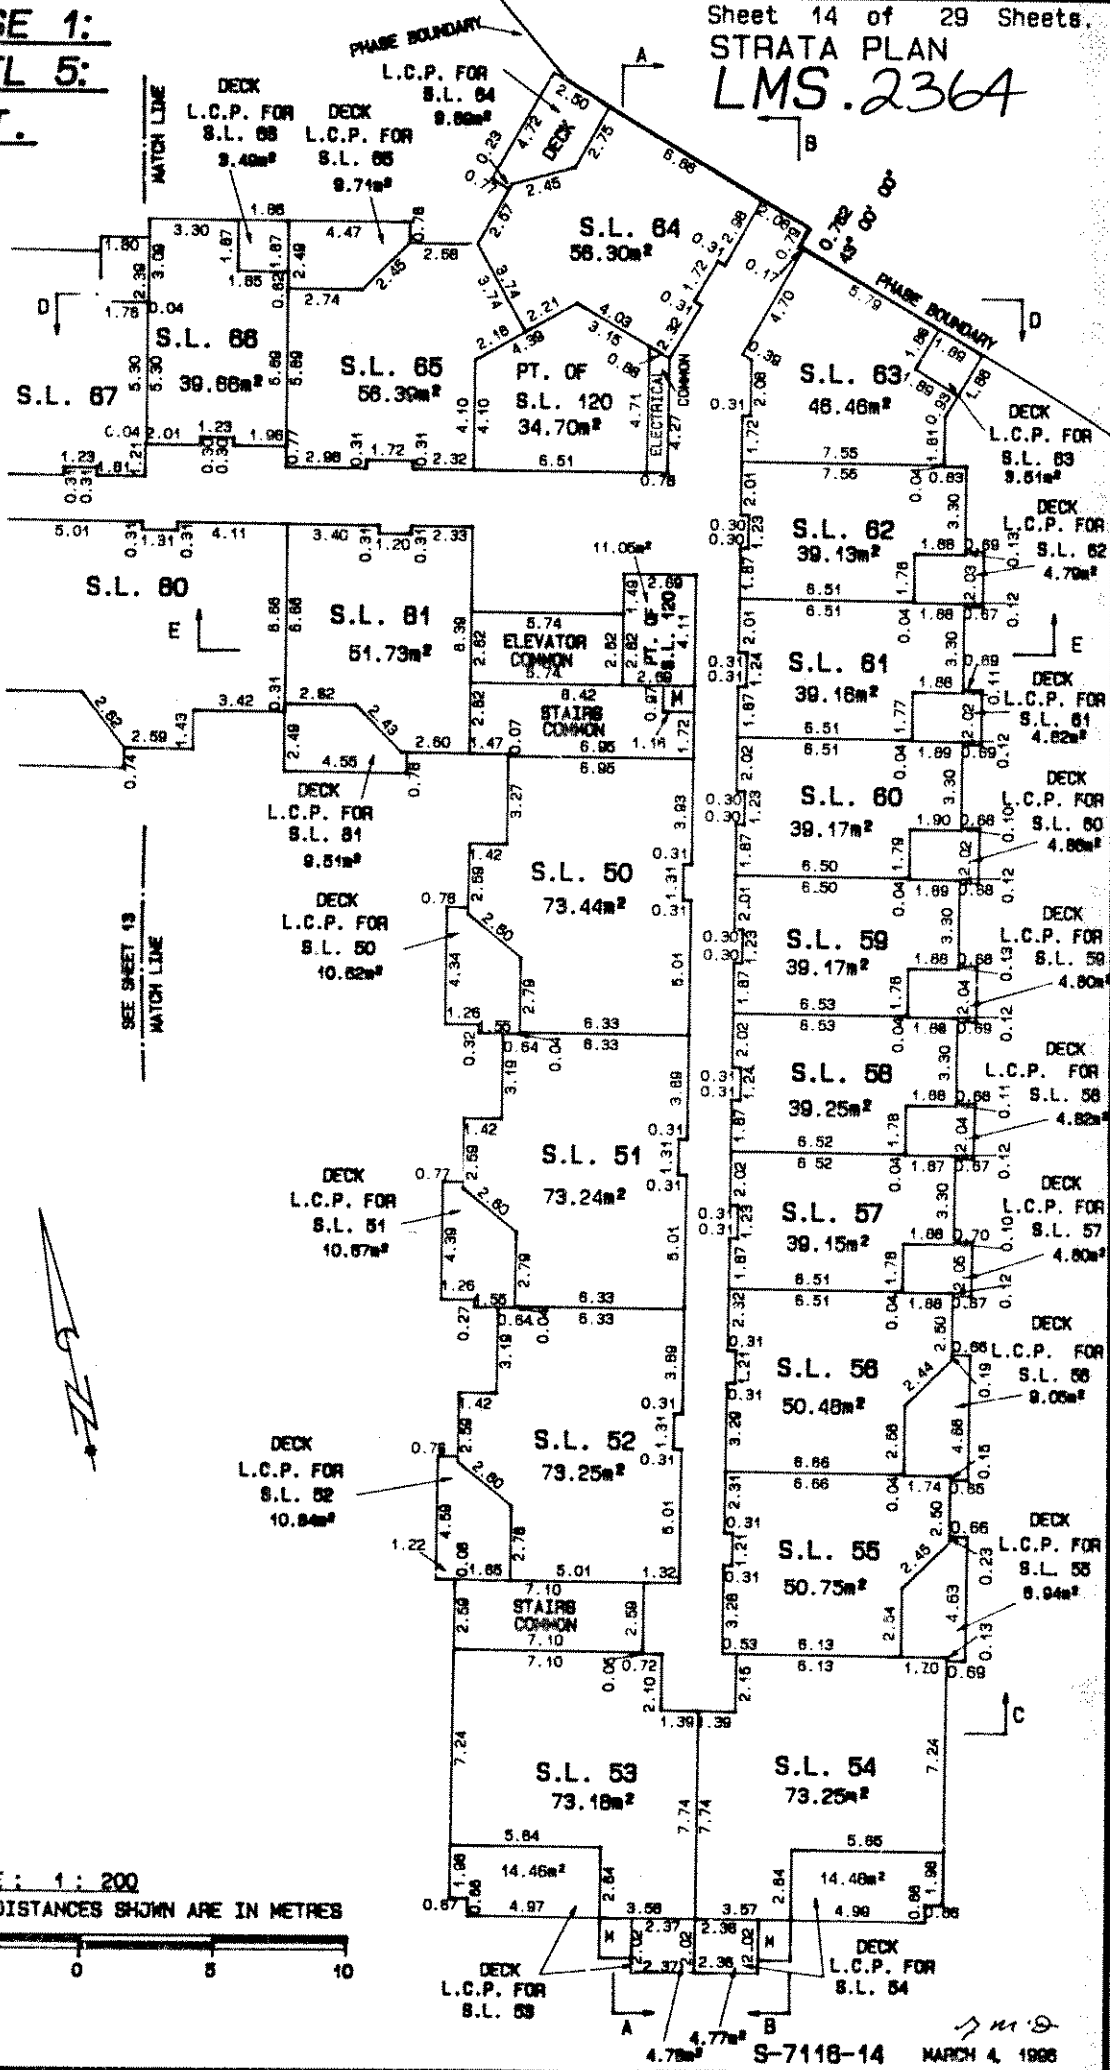


SCALE : 1 : 200
ALL DISTANCES SHOWN ARE IN METRES

S-7118-14 MARCH 4, 1988

PHASE 1:
LEVEL 6:
WEST

Sheet 15 of 29 Sheets.
STRATA PLAN
LMS. 2364

GL
 HL
 LF

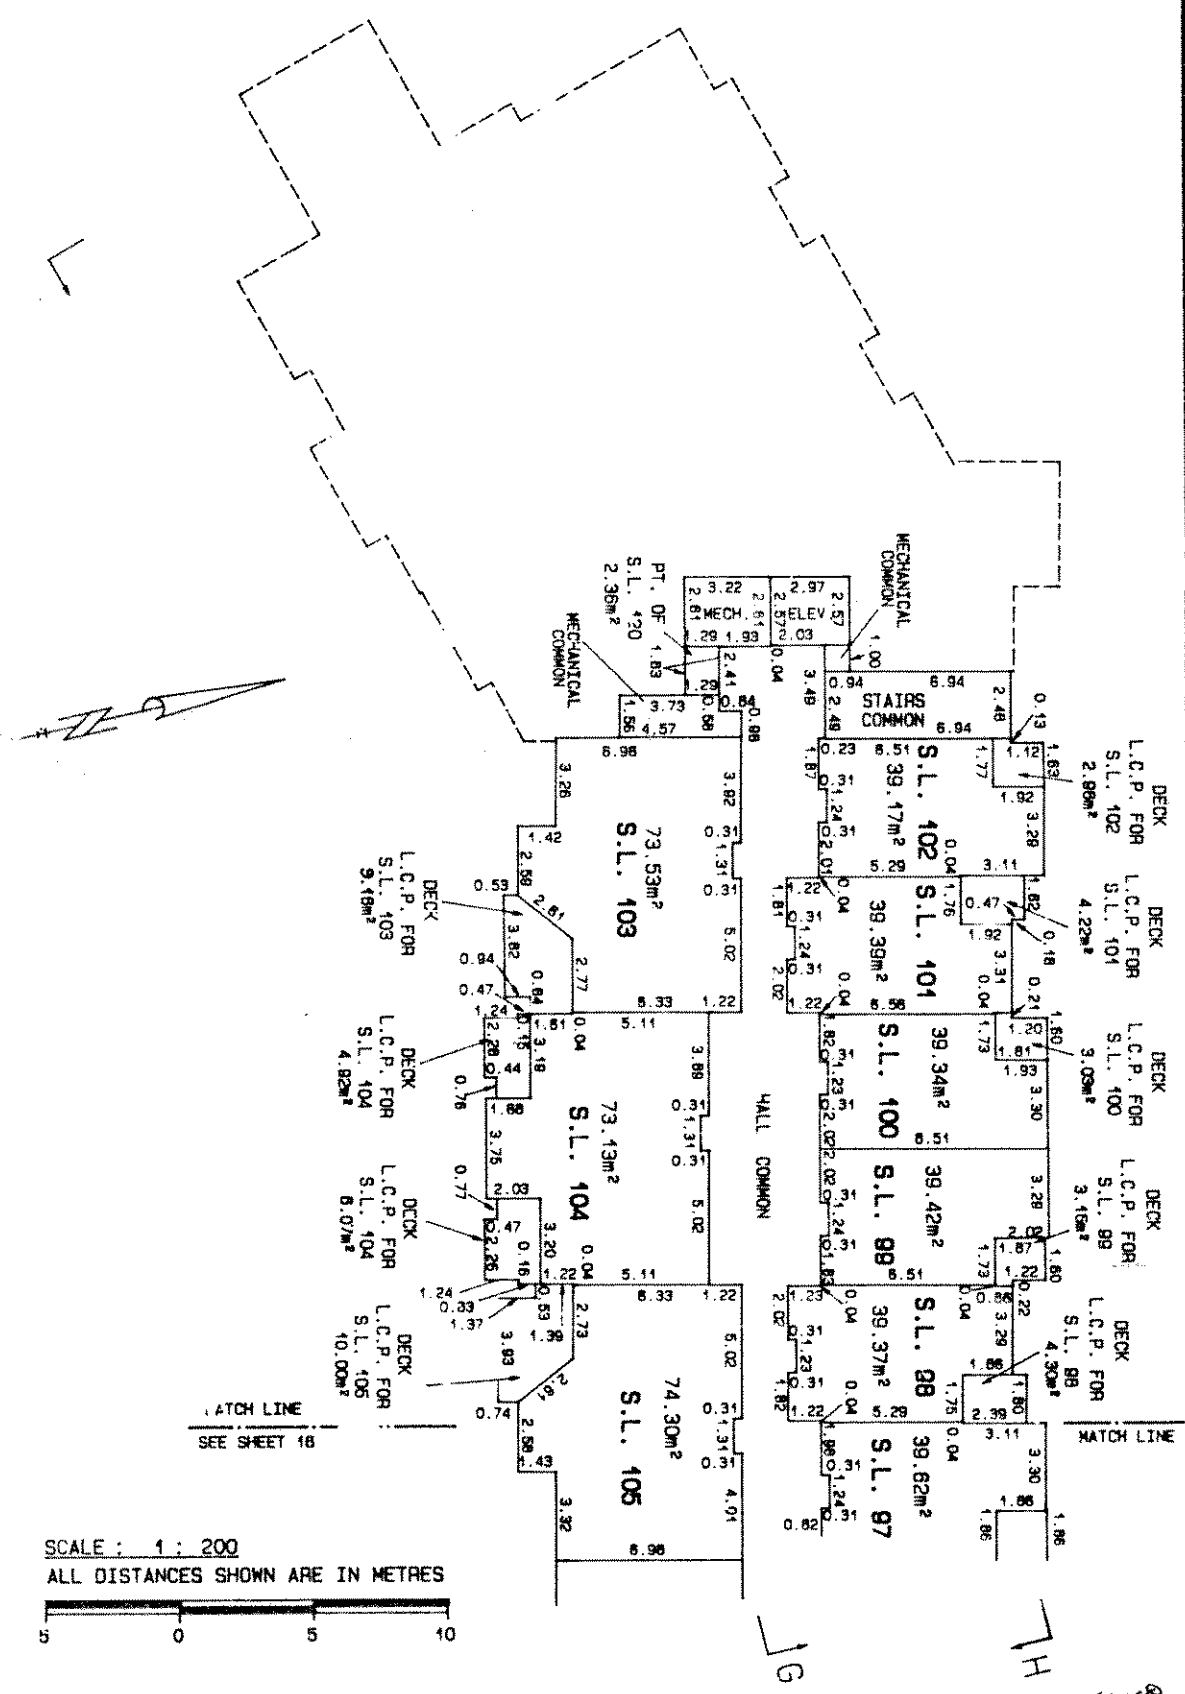


SCALE : 1 : 200
 ALL DISTANCES SHOWN ARE IN METRES

PHASE 1:
LEVEL 6:
EAST.

Sheet 16 of 29 Sheets.

STRATA PLAN
LMS. 2364

PHASE 1
LEVEL 6
EAST

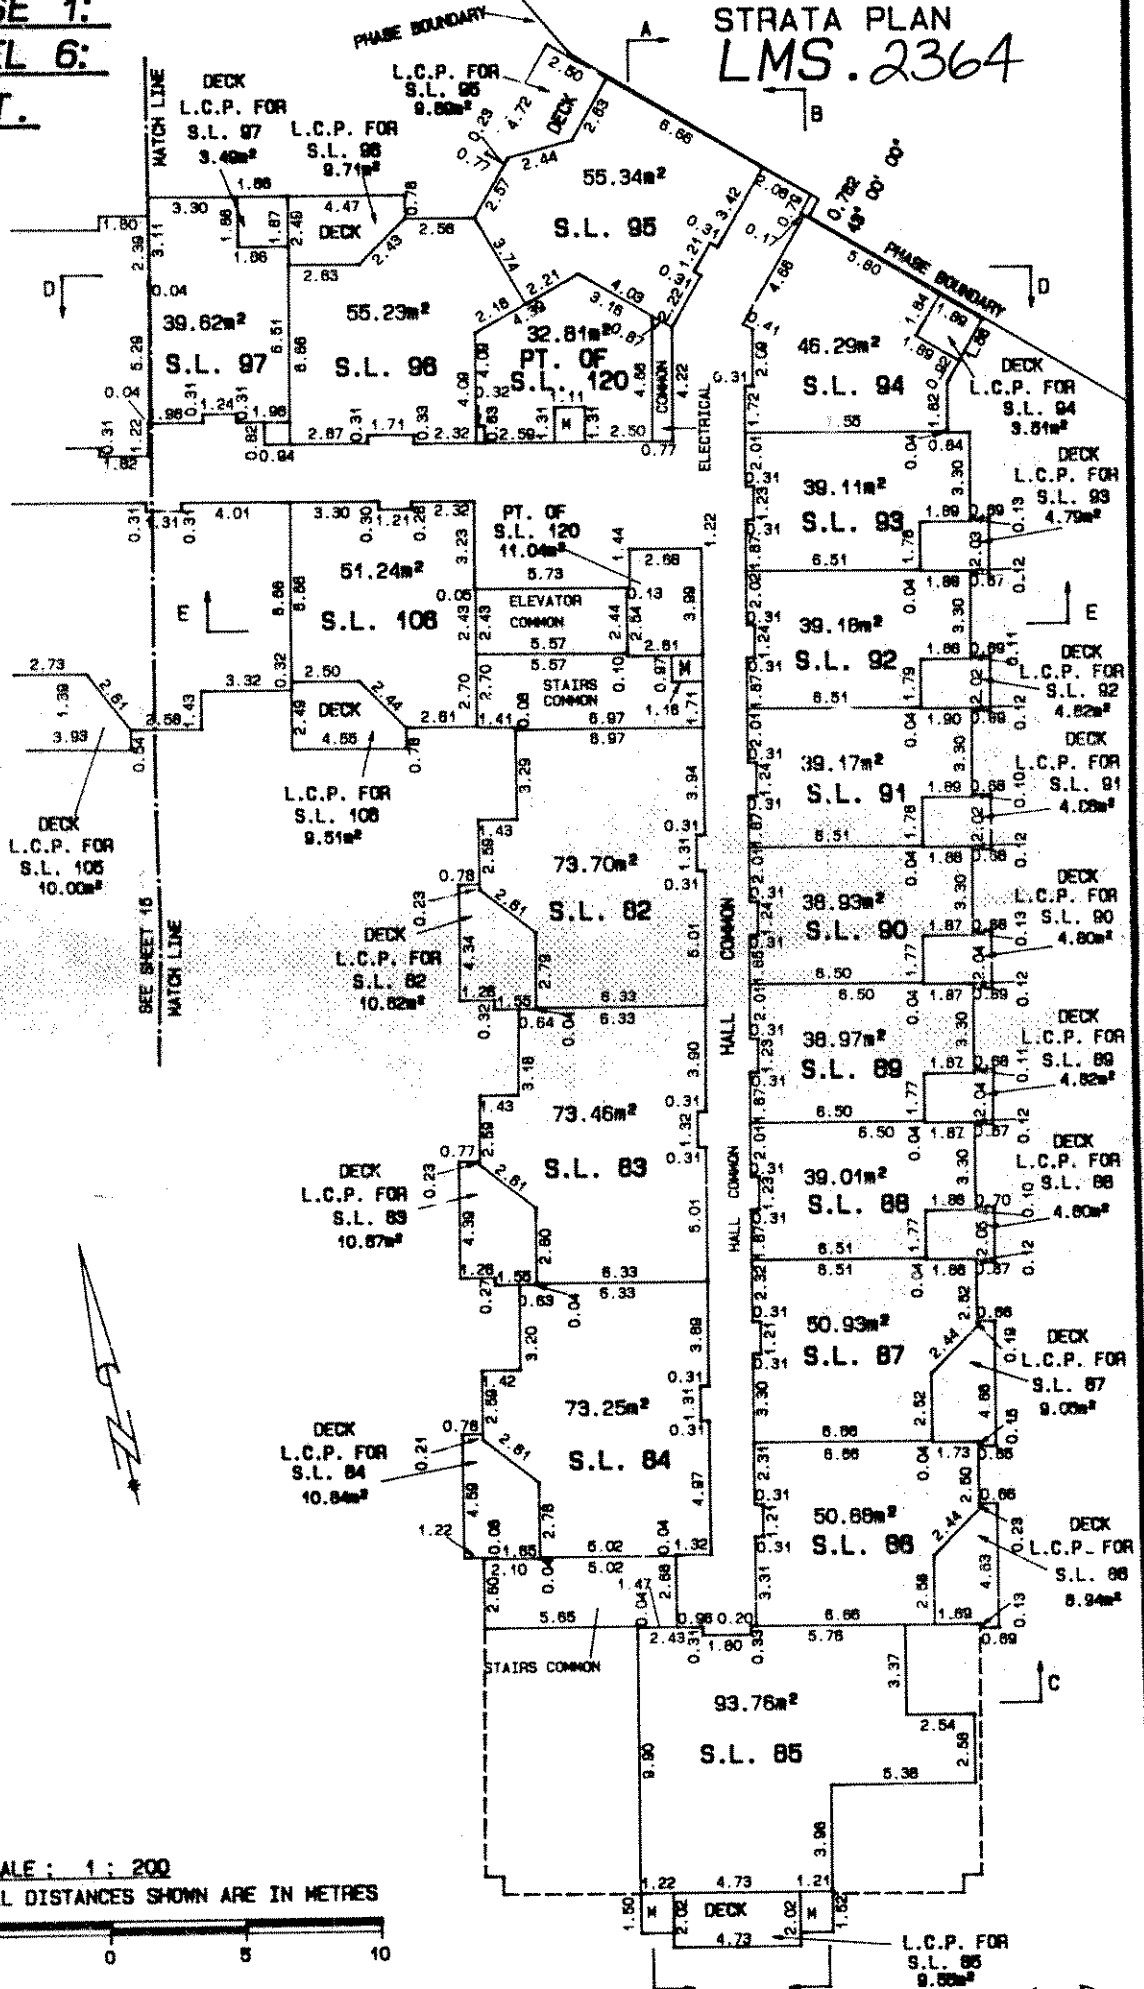

SCALE: 1:200
ALL DISTANCES SHOWN ARE IN METRES



S-7116-16 MARCH 4, 1988

ET



SC
AL
5

PHASE 1:
LEVEL 7:
WEST

Sheet 17 of 29 Sheets.
STRATA PLAN
LMS. 2364

G
H

F

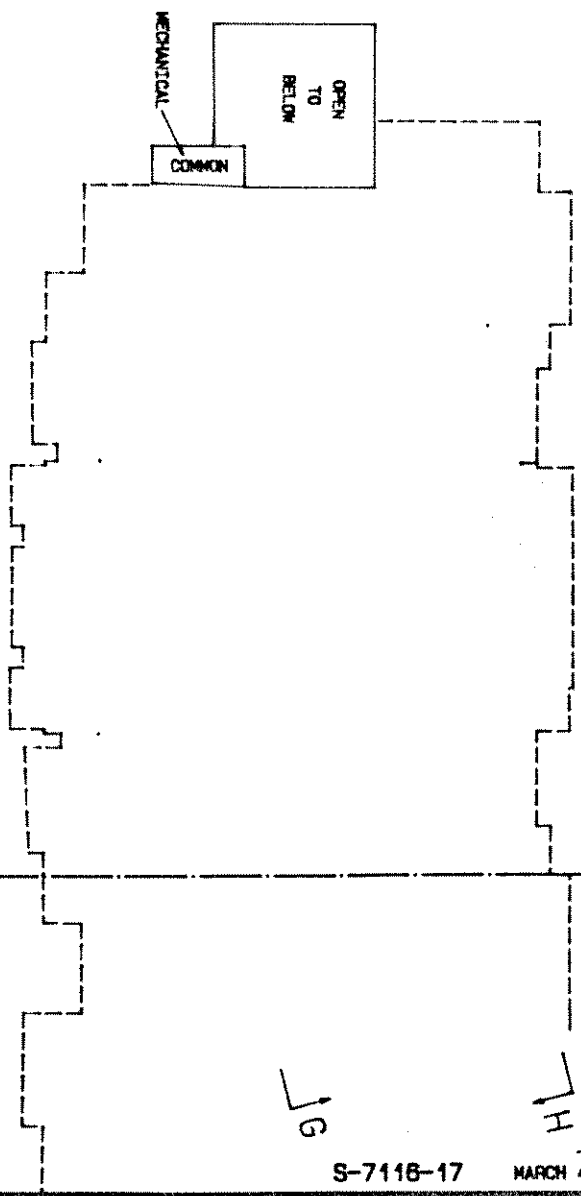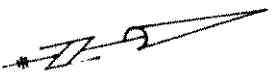

SCALE : 1 : 200
ALL DISTANCES SHOWN ARE IN METRES

S-7116-17 MARCH 1998

PHA
LEV
EAS

TOT.
S.L
841


C

SCA
ALL
5

**PHASE 1:
LEVEL 7:
EAST.**

Sheet 18 of 29 Sheets.

**STRATA PLAN
LMS. 2364**

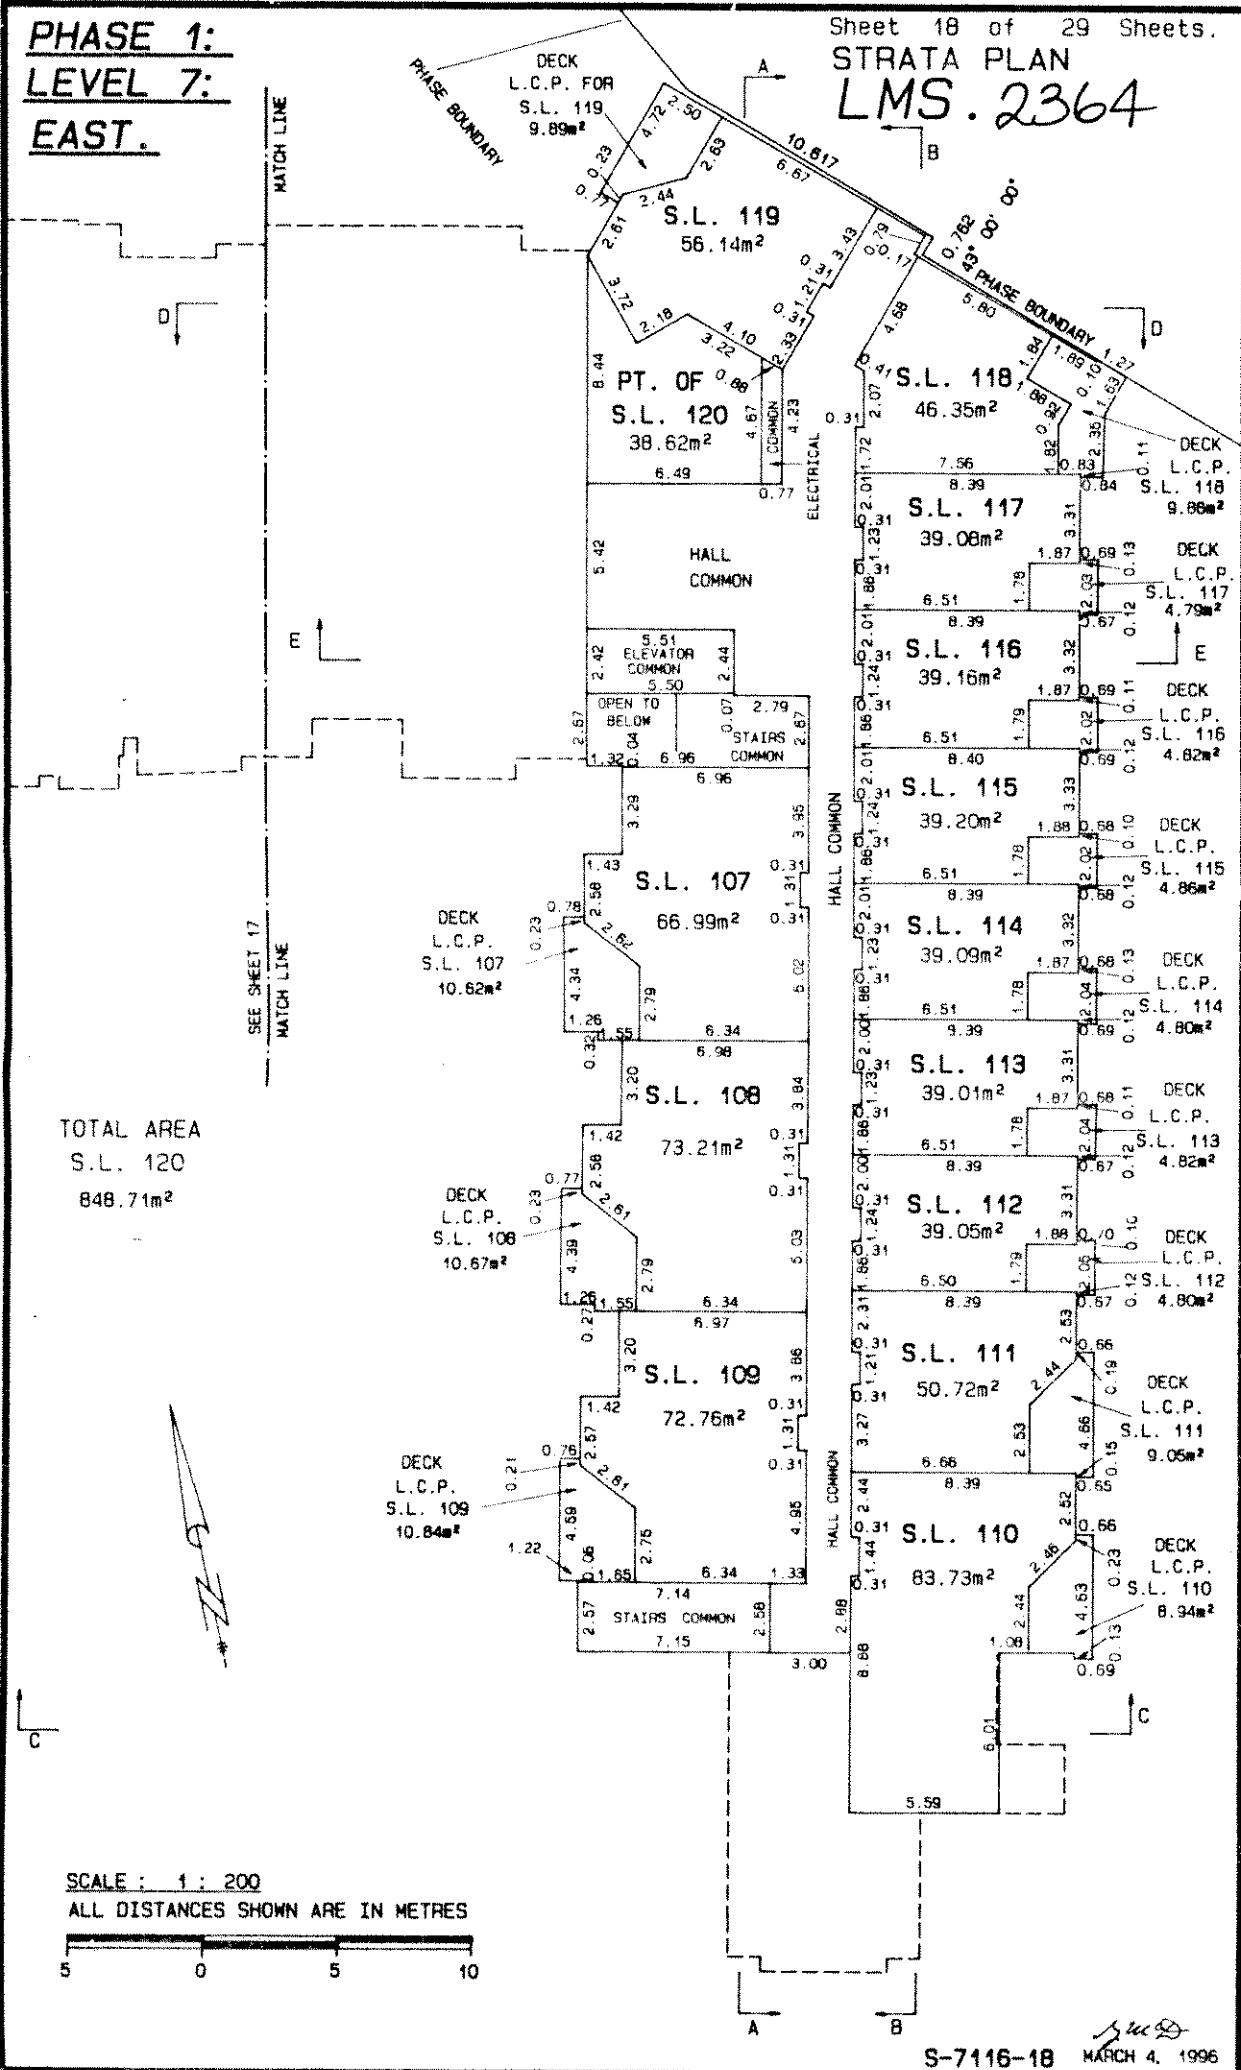



PHASE 1:
LEVEL 8:
WEST

G
H

Sheet 19 of 29 Sheets.
STRATA PLAN
LMS. 2364

F

F

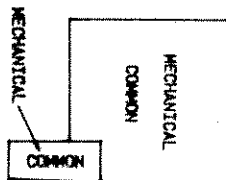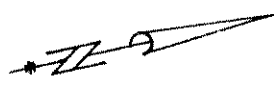

MATCH LINE
SEE SHEET 20
MATCH LINE

SCALE : 1 : 200
ALL DISTANCES SHOWN ARE IN METRES

G

H

S-7116-19 MARCH 4, 1998

[Signature]

PHASE
LEVEL
EAST.

C

SCALE
ALL D:
5

PHASE 1:
LEVEL 8:
EAST.

Sheet 20 of 29 Sheets.

STRATA PLAN
LMS. 2364

PHASE BOUNDARY

A
10.617
B
C: 72' 00" 00"
D
PHASE BOUNDARY

D

MATCH LINE

E

MECHANICAL
COMMON

E

SEE SHEET 19
MATCH LINE



C

C

SCALE : 1 : 200
ALL DISTANCES SHOWN ARE IN METRES



A

B

S-7116-20 *J. A. D.*
MARCH 4, 1996

PH.

SECTION A - A




PHASE 1:

Sheet 21 of 29 Sheets.
STRATA PLAN


LMS. 2364

SECTION A - A

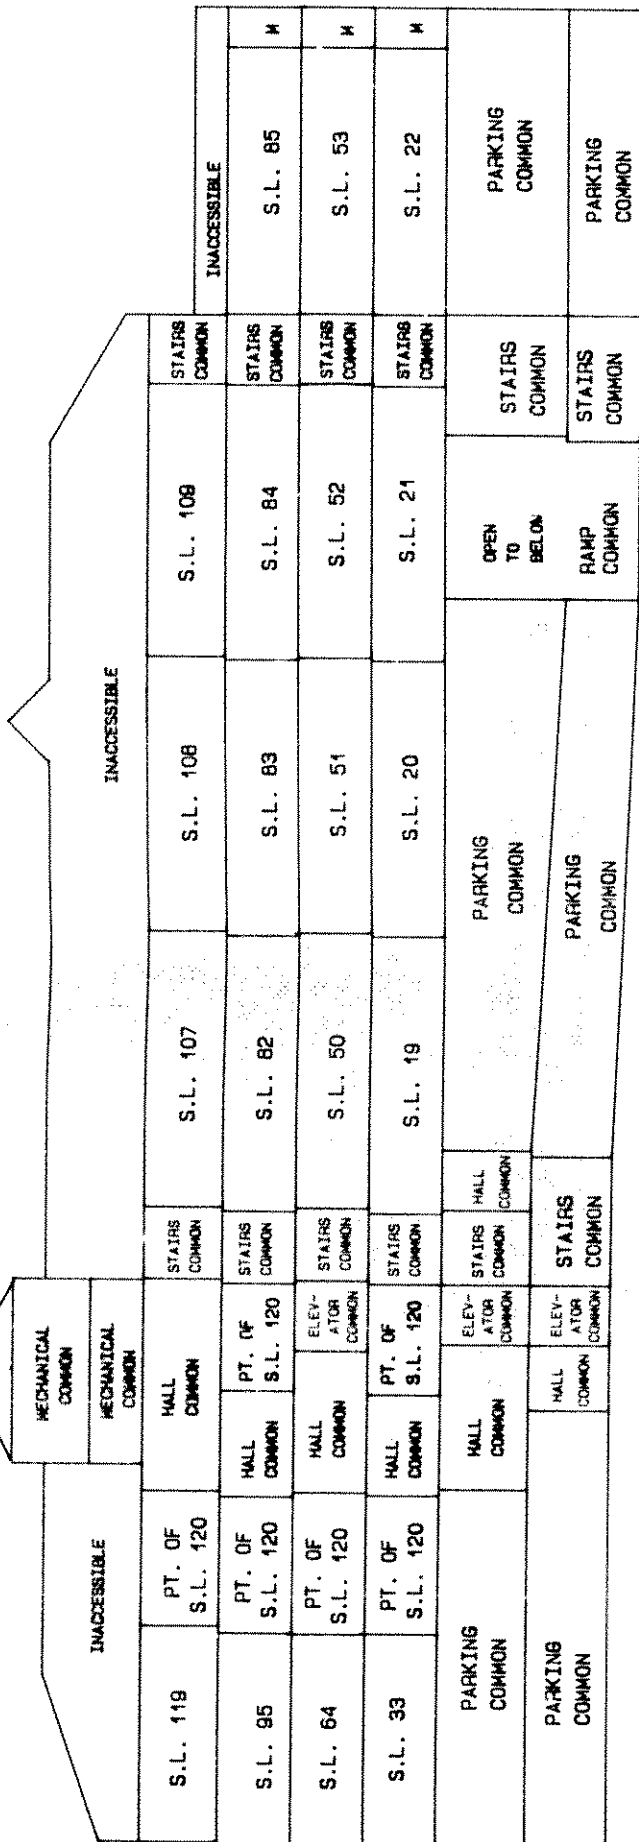

LEVEL 7
LEVEL 6
LEVEL 5
LEVEL 4
LEVEL 3
LEVEL 2



BUILDING # 10 PHASE BOUNDARY

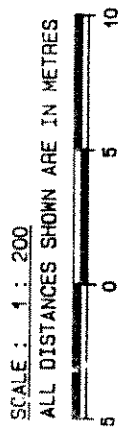

SECTION B - B

PHASE 1:

Sheet 22 of 29 Sheets.
STRATA PLAN
LMS. 2364

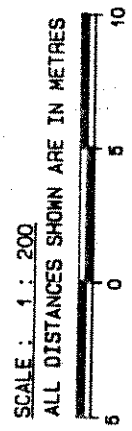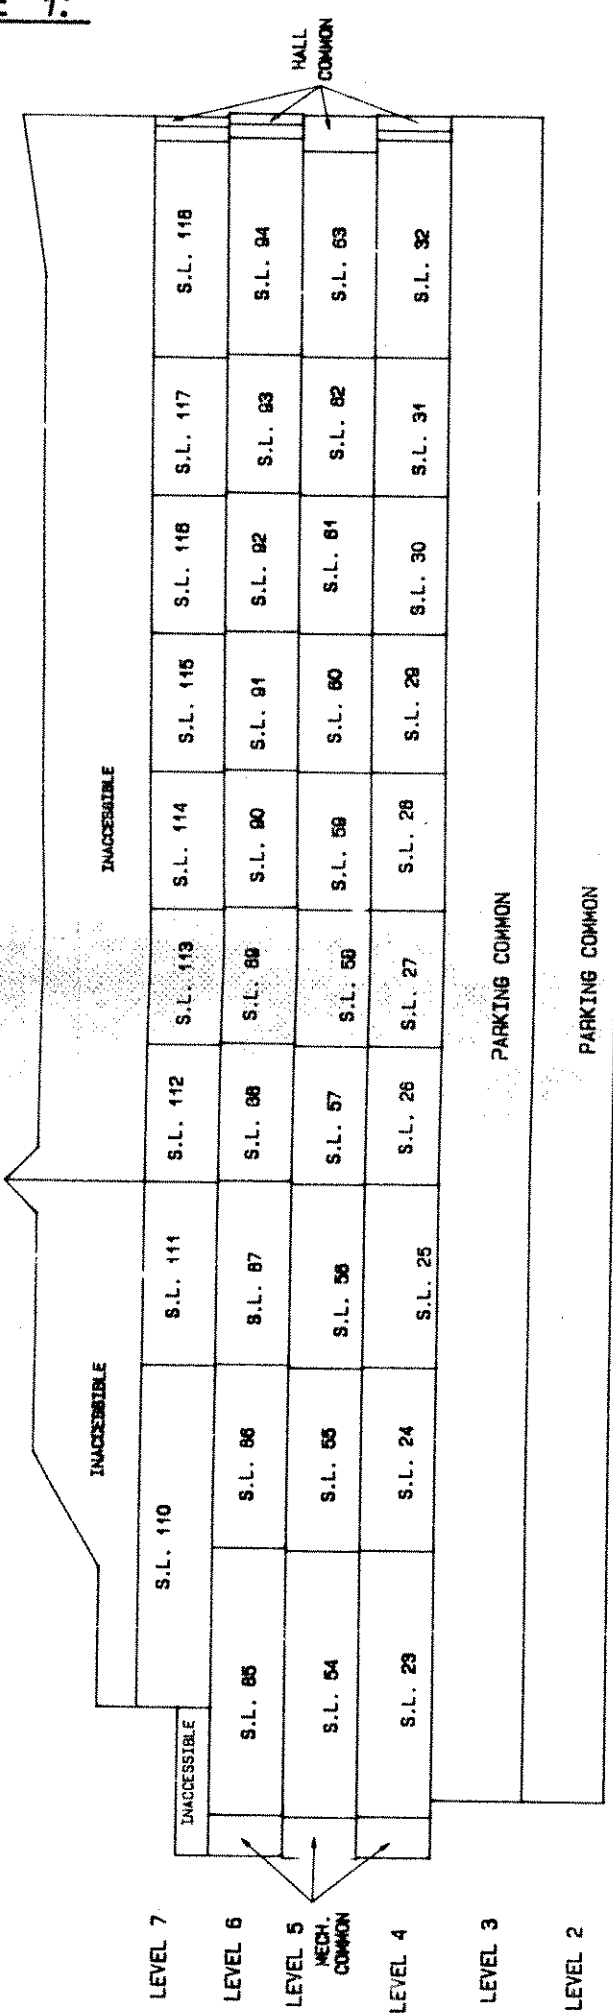

S-7116-22
 MARCH 4, 1998

PHA

SC
 AL
 5

LEVEL
 LEVEL
 LEVEL
 LEVEL
 LEVEL
 LEVEL

PHASE 1:

Sheet 23 of 29 Sheets.

STRATA PLAN


LMS. 2364

SCALE: 1 : 200

ALL DISTANCES SHOWN ARE IN METRES



SECTION C - C

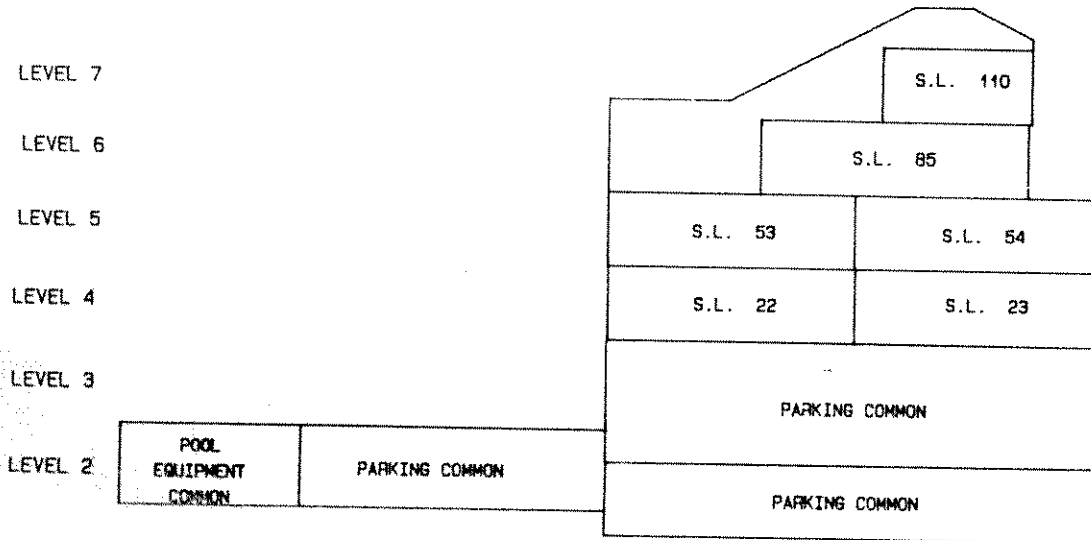

S-7116-23

JMB
MARCH 4, 1996

PI
SCA
ALL
5

L
L
LE
LE
LE
LE


PHASE 1:

Sheet 24 of 29 Sheets.
STRATA PLAN
LMS. 2364


SCALE : 1 : 200
 ALL DISTANCES SHOWN ARE IN METRES



SECTION D - D

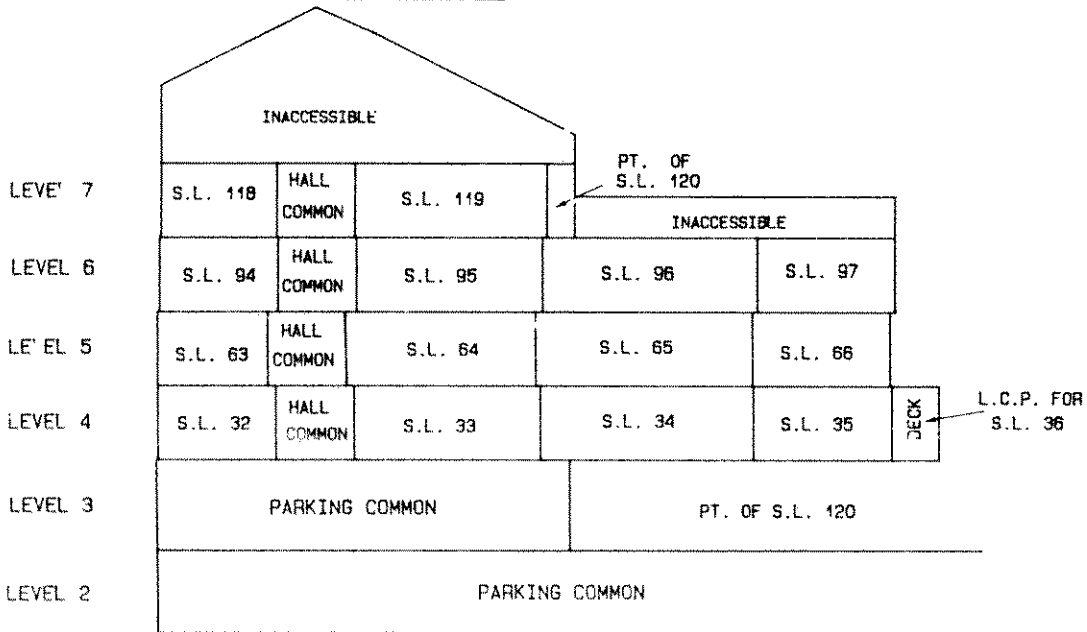

SECTION E - E

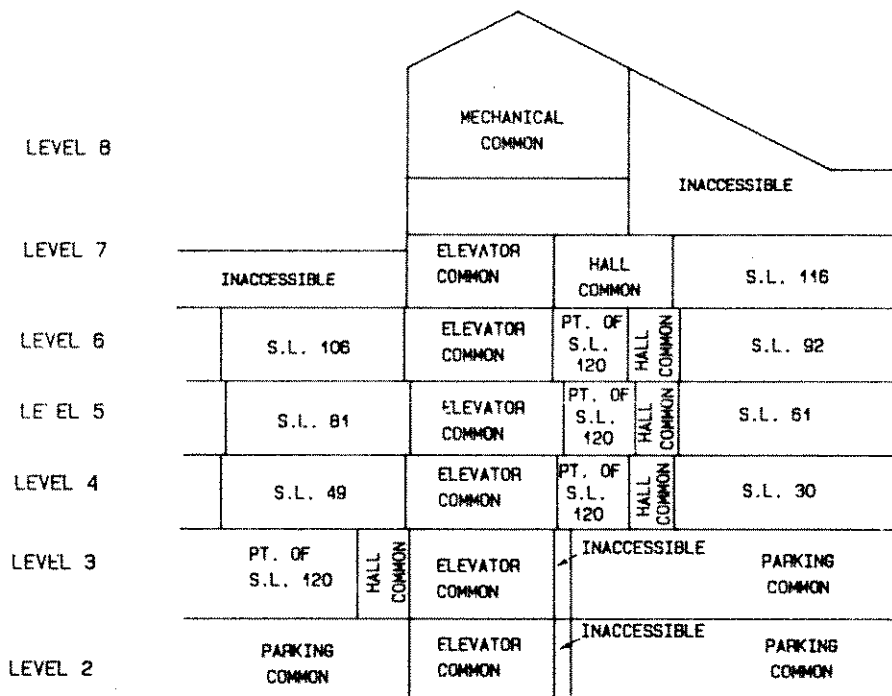

PHASE 1:



Sheet 25 of 29 Sheets.

STRATA PLAN

LMS. 2364

MATCH LINE

SECTION G - G

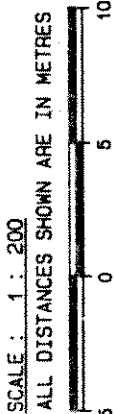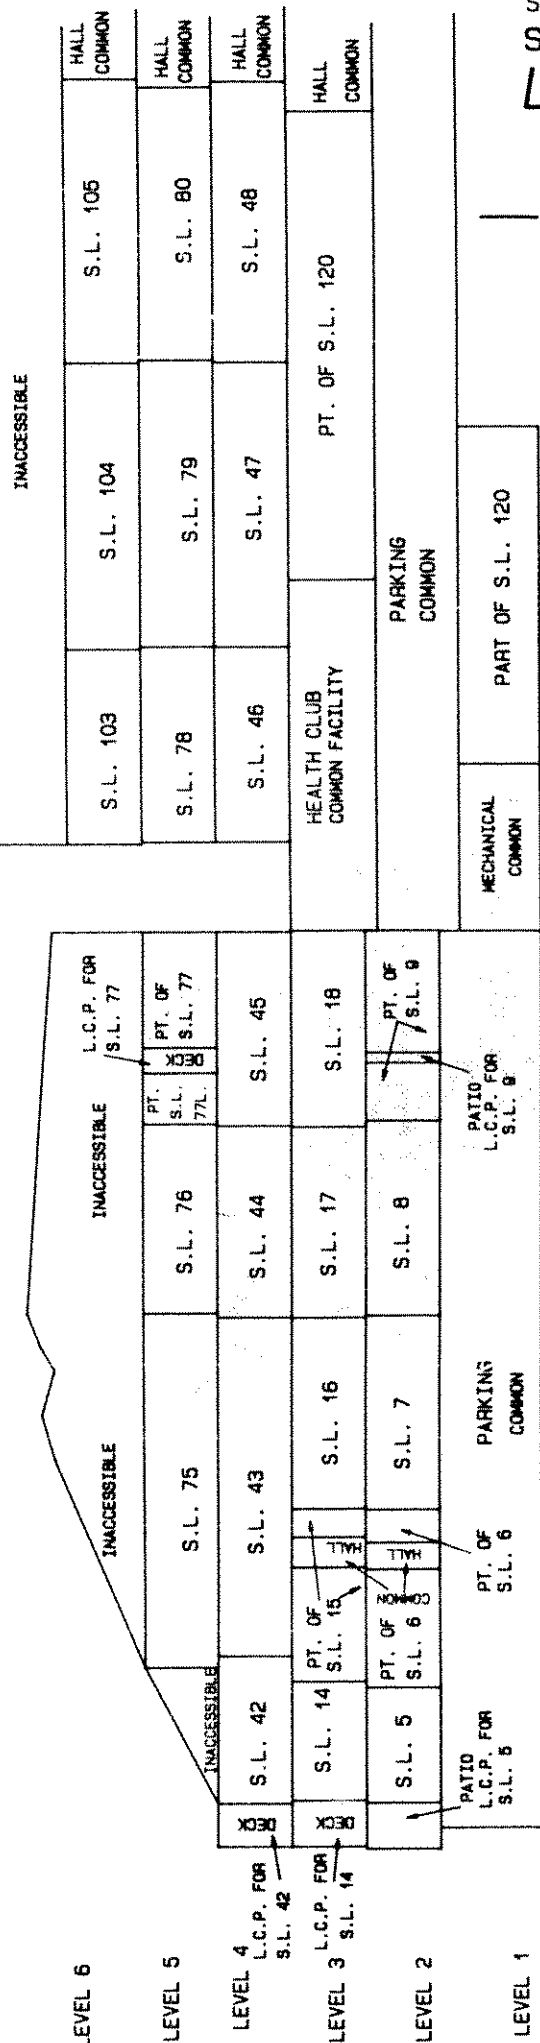

S-7116-25

MARCH 4, 1996

SECTION H - H

Pt



PHASE 1:

Sheet 26 of 29 Sheets.

STRATA PLAN

LMS. 2364

SECTION H - H

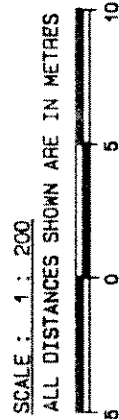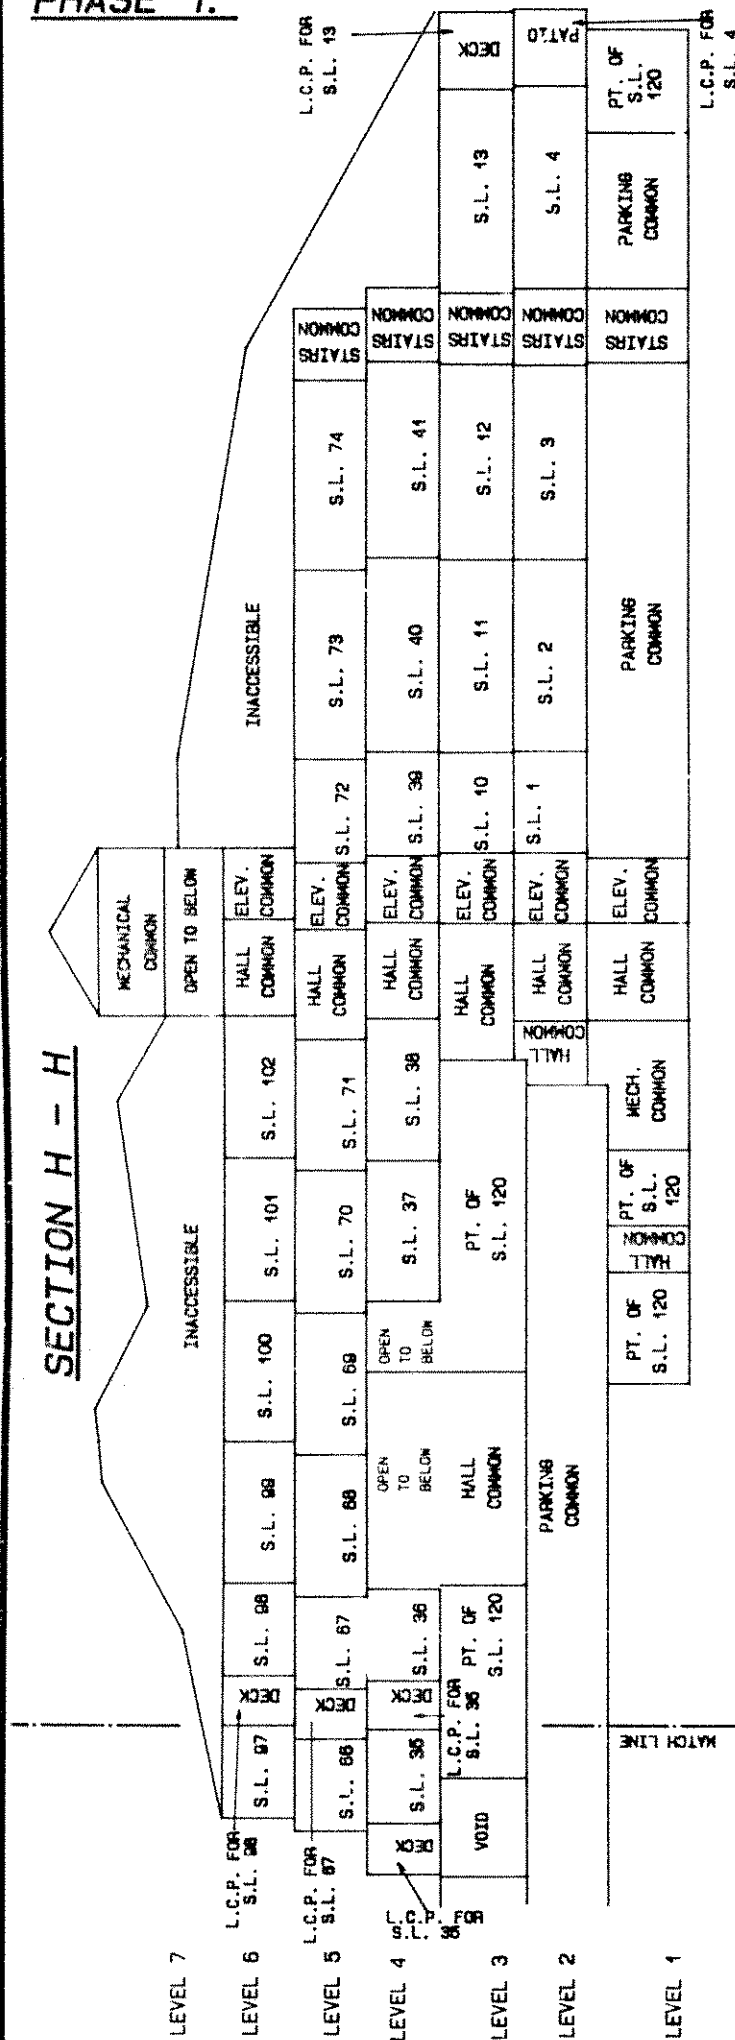

S-7116-26

MARCH 4, 1986

PH.

SCAL
ALL

5

PHASE 1:

Sheet 27 of 29 Sheets.
STRATA PLAN
LMS. 2364

SCALE : 1 : 200

ALL DISTANCES SHOWN ARE IN METRES



SECTION F - F

